


**AREA STATEMENT**

TOTAL AREA OF POCKET I-13 = 10952.85 SQ.M.

DETAILS OF PLOT :

PLOT NO.	USE	AREA (IN SQ.M.)
I-13 (a)	INDUSTRIAL	3683.14
I-13 (b)	INDUSTRIAL	2931.44
I-13 (c)	SEWAGE PUMPING STATION (SPS)	3050.00
	CIRCULATION (18 M. WIDE ROAD)	1288.27
<b>TOTAL</b>		<b>10952.85</b>

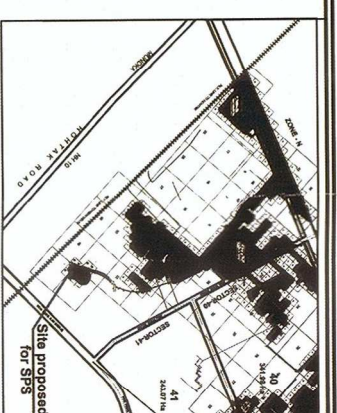

**DELHI DEVELOPMENT AUTHORITY  
HUPW/CO-ORDINATION UNIT  
APPROVED**

This proposal was considered in the Screening Committee Meeting held on 27.03.2018 vide item No. 3112018

Dy. Director (Arch.) Co-ordn.


**DELHI DEVELOPMENT AUTHORITY  
CERTIFIED**

Approved in 358<sup>th</sup> Screening Committee Meeting Dt. 27.03.2018 vide Item No. 3112018

Sign: H.B. Srivasthi  
Designation: Director (Arch.)

The Proposal has been approved by the 358<sup>th</sup> Screening Committee held on 27.03.18 vide item No. 31.2018 in File No. F-22 (79) 2008/MP

Asstt. Dir (Arch.)  
Asstt. Dir (P&D)

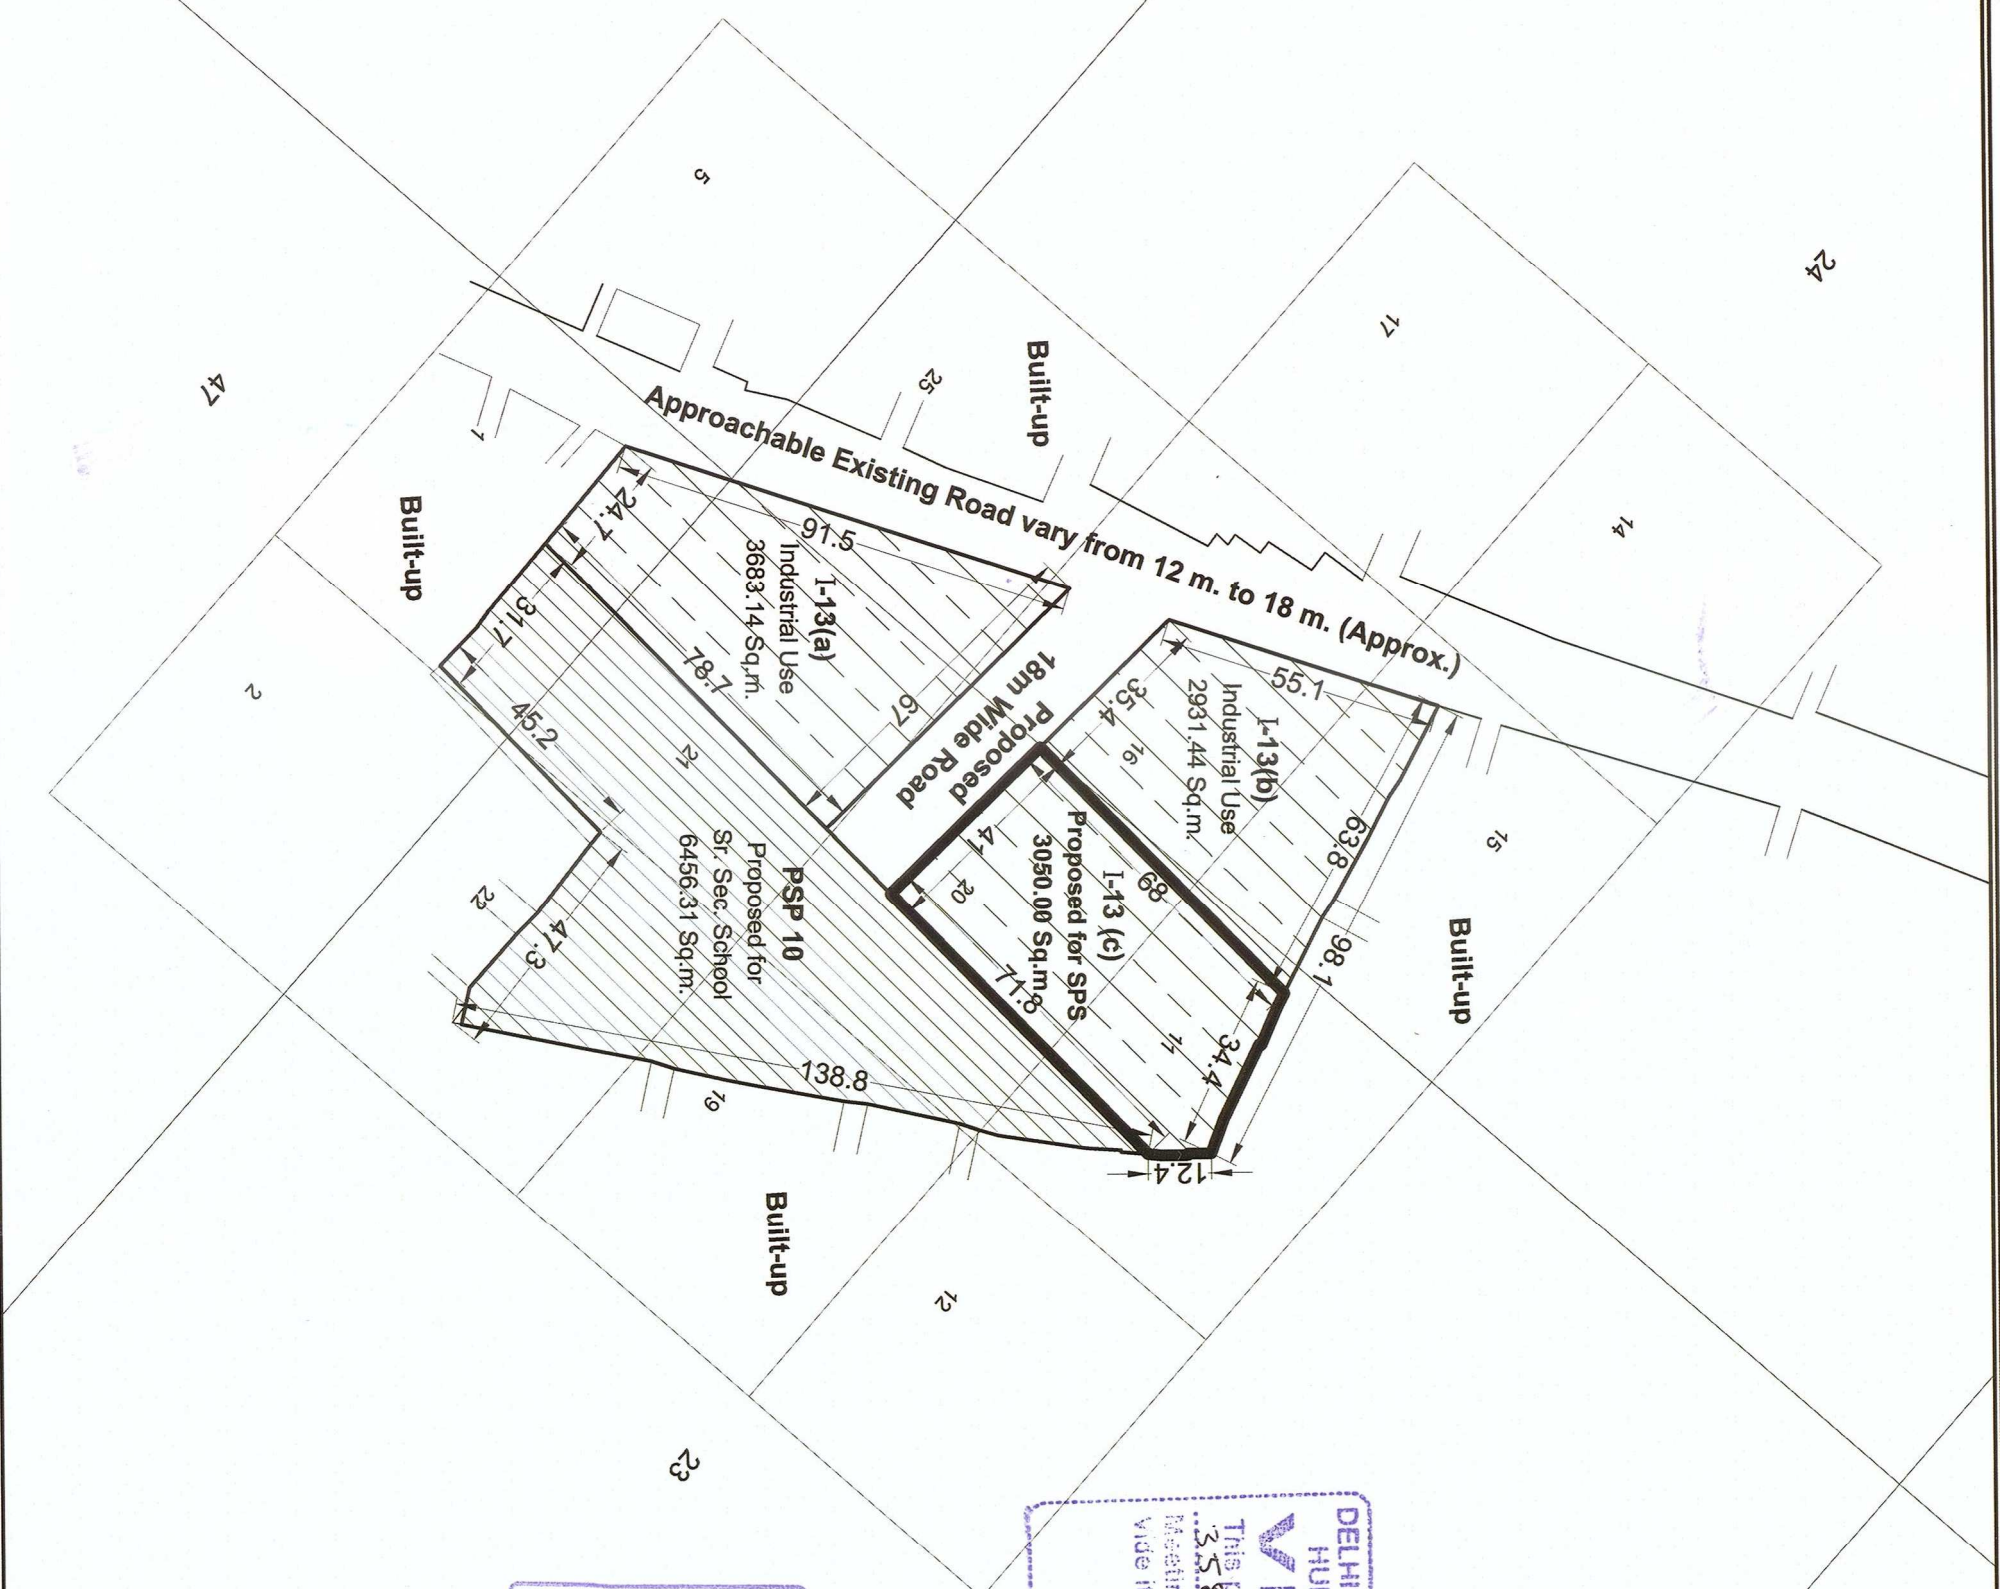

FILE No: F22(79)2008MP

**SUB DIVISION PLAN OF POCKET I-13 OF INDUSTRIAL AREA, ROHINI, PHASE-V FOR PROVIDING FACILITY OF SEWAGE PUMPING STATION (SPS)**

SCALE: 1:1000

DATE: MARCH, 2018

DRG. NO. IND. SPSP1

श्रीमती शोभा कारवार  
ROHINI  
PLANNING OFFICE, NEW DELHI 110085