
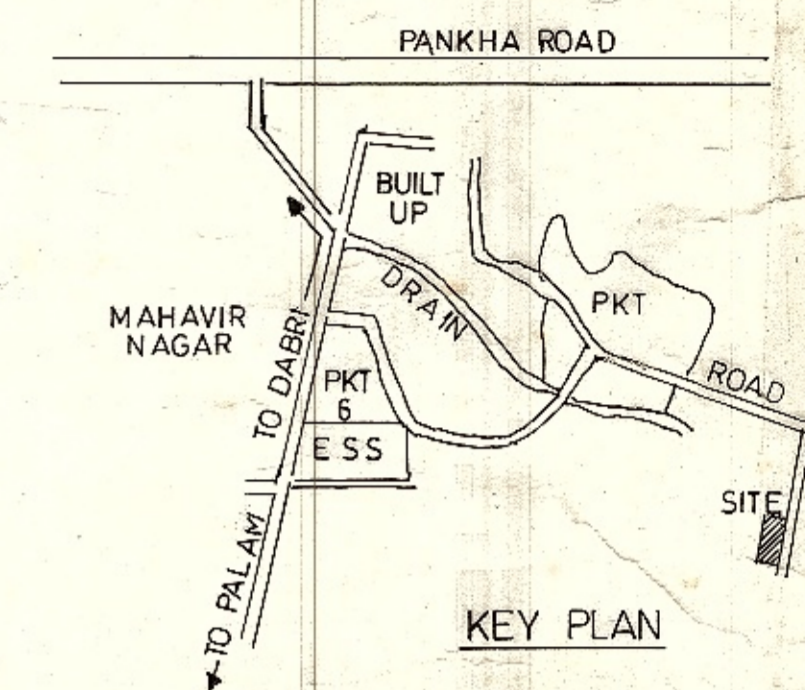


D. D. A.
द्वारका उपशहर परियोजना

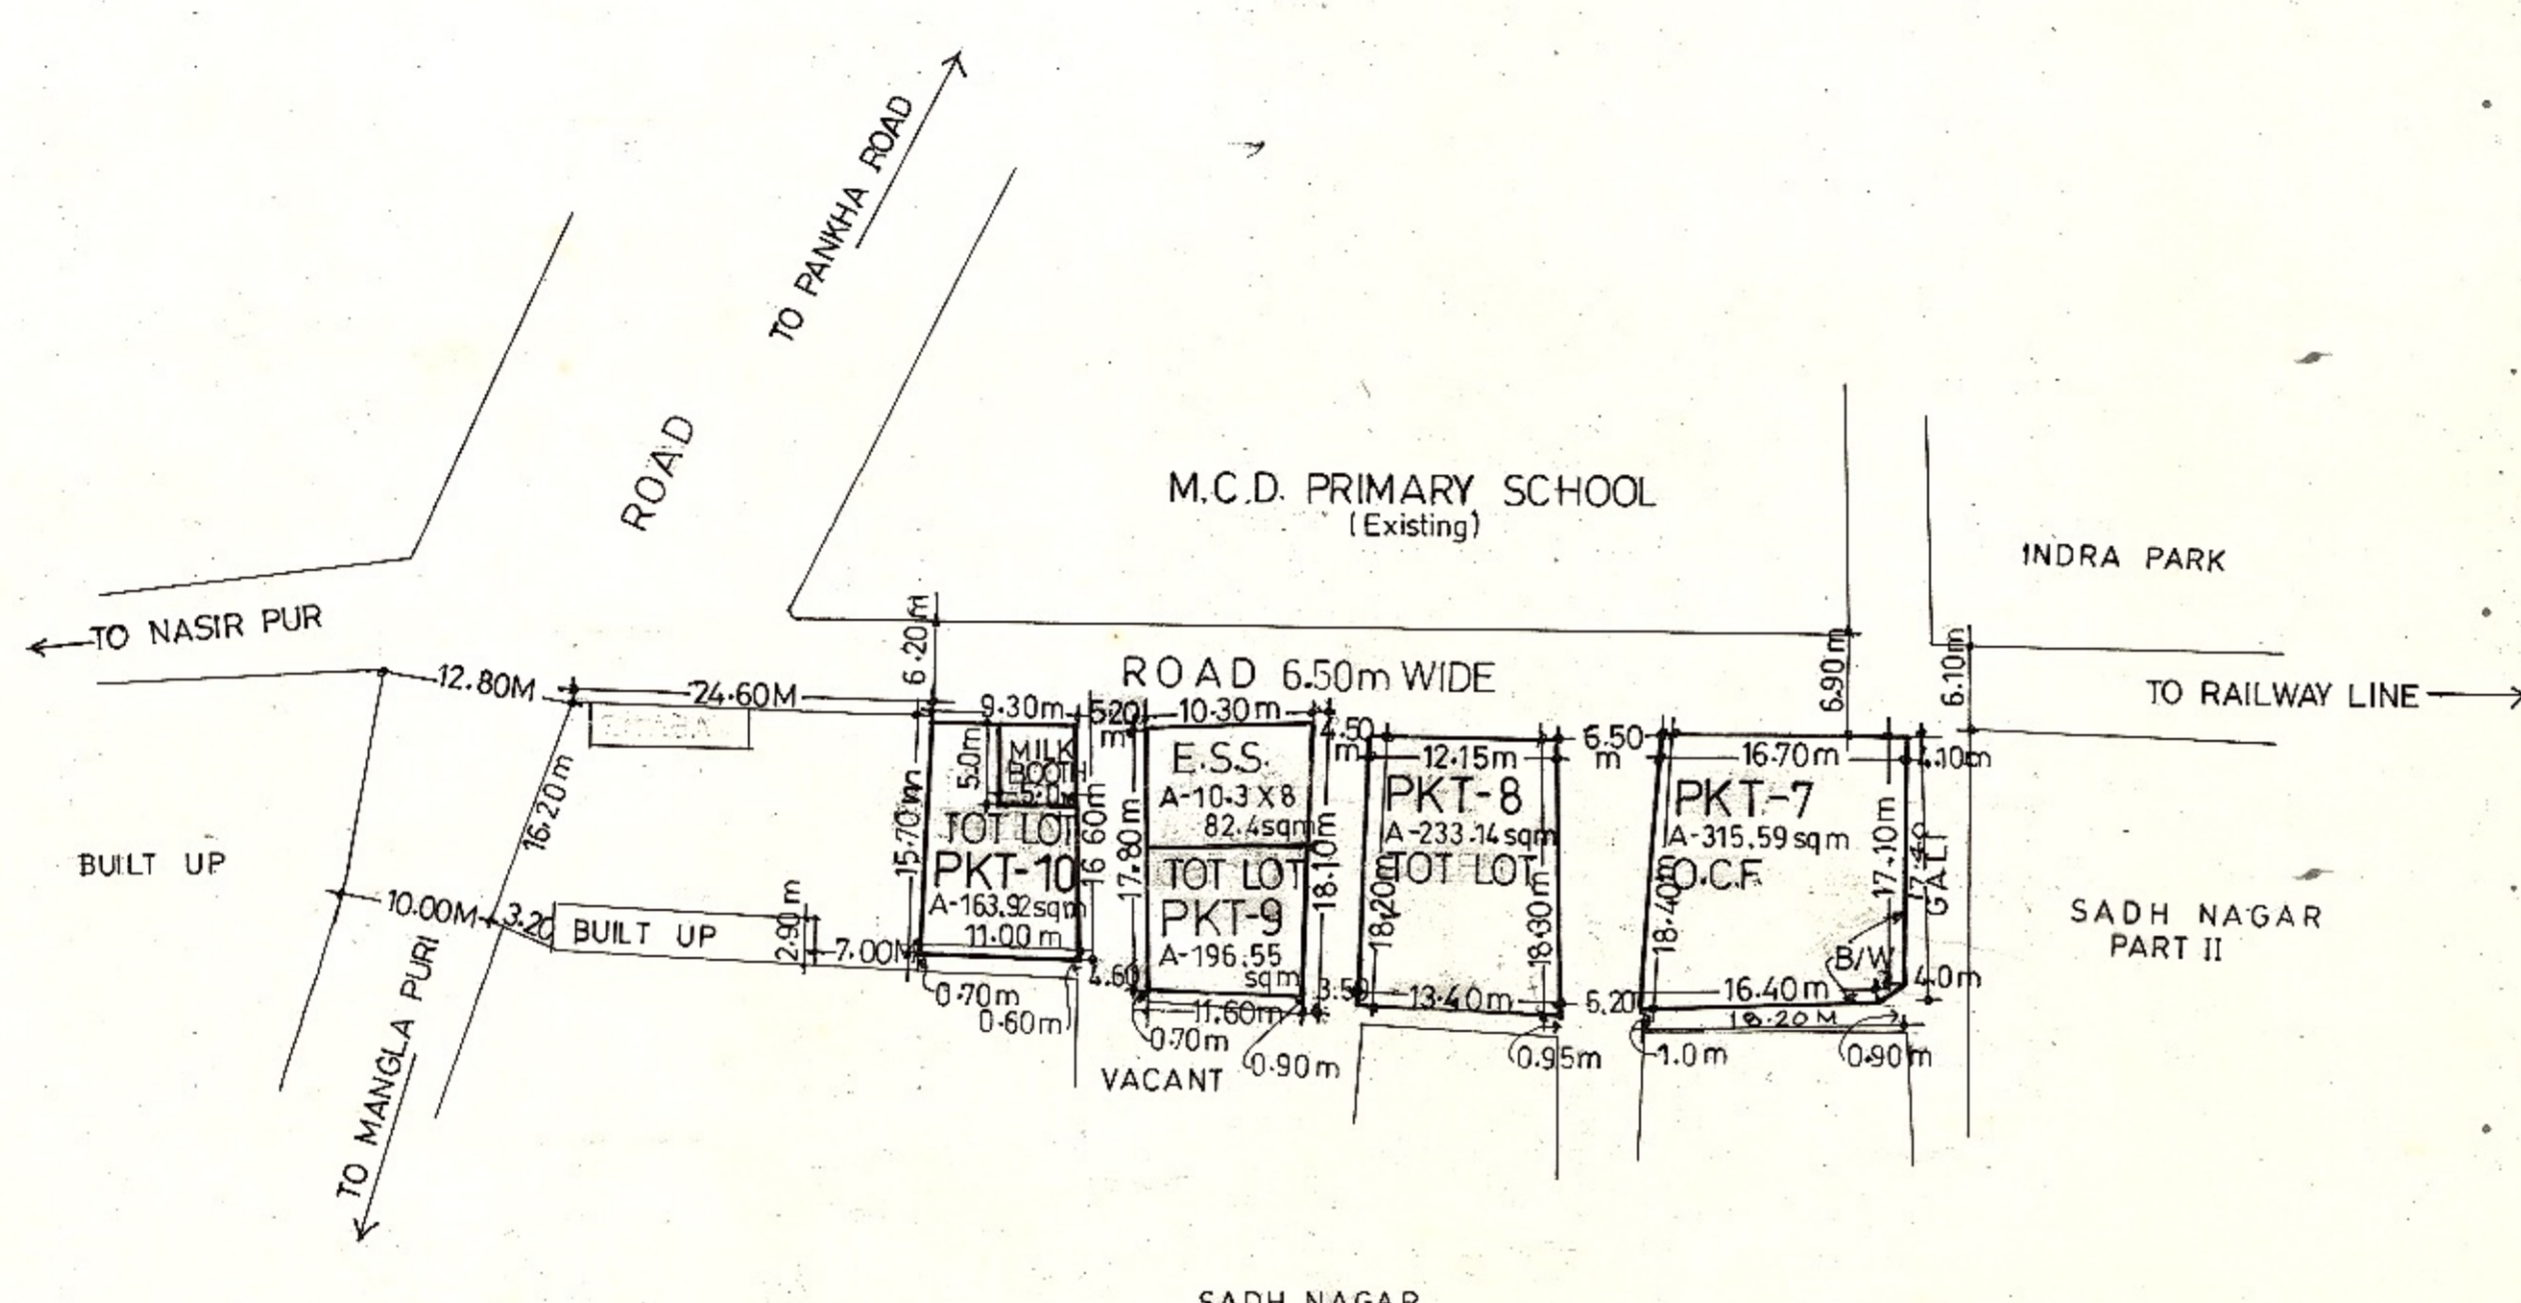

AREA STATEMENT

TOTAL AREA OF THE PKT-7	= 315.59 sqm
FACILITY PROVIDED O.C.F.	= 315.59 sqm
TOTAL AREA OF THE PKT-8	= 233.14 sqm
FACILITY PROVIDED TOT LOT	= 233.14 sqm
TOTAL AREA OF THE PKT-9	= 196.55 sqm
FACILITY PROVIDED E.S.S.	= 82.40 sqm
TOT LOT	= 114.15 sqm
TOTAL AREA OF THE PKT-10	= 163.92 sqm
FACILITY PROVIDED M. BOOTH	= 25.00 sqm
TOT LOT	= 138.92 sqm

THE FEASIBILITY REPORT HAS BEEN RECEIVED FOR THE GAON SABHA POCKETS 6, 7, 8, 9, 10, 11 & 12 (NASIRPUR) FROM THE EX. ENGINEER WD-6 VIDE LETTER NO. F1(450)2005/PLG/DWK/PT II DATED 13.3.06 AND THE SAME HAS BEEN INCORPORATED. THE REPORT HAS BEEN KEPT IN FILE NO. F1(450)2005/PLG/DWK/PT II ON PAGE NO. 33/C TO 37/C.

NOTE:-
THE LAND IS TAKEN OVER BY THE ENGG WING WD-6 DDA NEW DELHI AND IS FENCED AS INTIMATED VIDE LETTER NO F1(208) AE(P)/WD-6/DDA/10 DT. 5.1.05.
THIS LAYOUT PLAN HAS BEEN PREPARED ON THE BASIS OF SURVEY SUPPLIED BY SURVEY UNIT DWK DATED 25.2.05.

THE LAYOUT PLAN HAS BEEN APPROVED IN THE 243 RD SCREENING COMMITTEE MEETING HELD ON 29.11.2005 VIDE ITEM NO. 103:2005. IN FILE NO. F1(450)2005/PLG/DWK/PT II. THE SAME HAS BEEN CERTIFIED BY JT. DIR.(PLG) AND VERIFIED BY DY. DIR.(ARCH) COORN.

LAYOUT PLAN OF GAON SABHA LAND PKT NO 7,8,9 & 10 NASIR PUR
KHASRA NO. 659

1:500 SCALE	DWK/NASIRPUR/LOP/PKT 7/10/10/JUNE 05/52 DRG. NO.
PLG. D/MAN	REETA SEHGAL PLG. ASSTT.
T. SINGH ASSTT DIRECTOR	S. DASS JT. DIRECTOR
	DR. S. P. BANSAL DIRECTOR (PLG)