


# D. D. A. DWARKA PROJECT

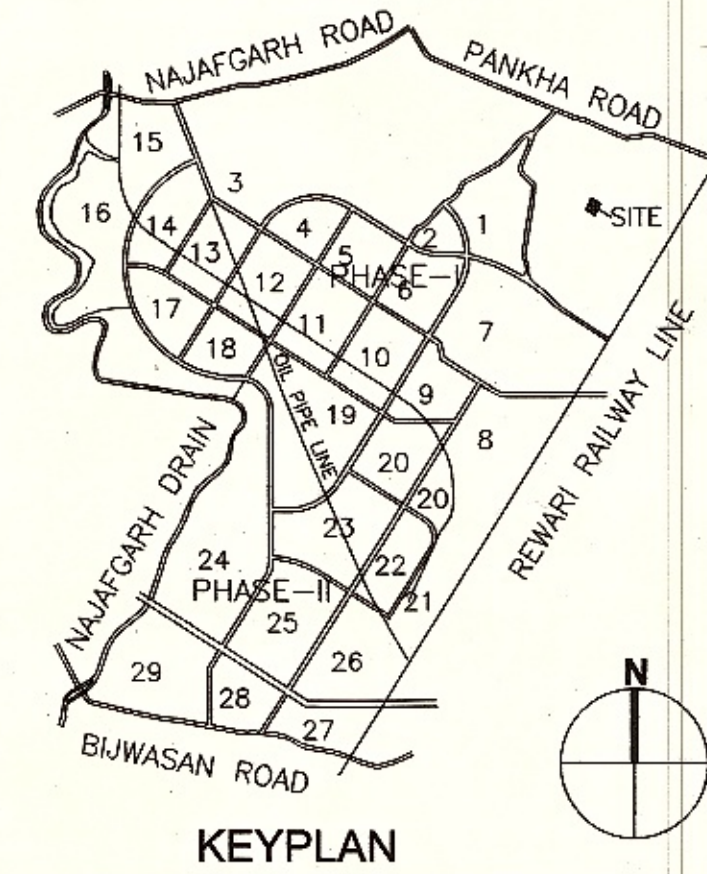

AREA STATEMENT :-

TOTAL AREA OF POCKETS : 17390 sq.m.

S. NO.	FACILITY	AREA(SQ.M.)
1	POLICE STATION	4525
2	PSP (FOR FUTURE USE)	4006
3	RECREATIONAL	6696
4	EXISTING UTILITIES	177
5	CIRCULATION (ROAD 9M ROW)	1986
<b>TOTAL</b>		<b>17390</b>

**NOTES:-**

- ALL DIMENSIONS ARE IN METRE.
- THE DEVELOPMENT CONTROL NORMS & SET BACKS WILL BE AS PER MASTER PLAN.
- THE PLAN IS BASED ON TOTAL STATION SURVEY PROVIDED BY EX. EN. WD -6 VIDE LETTER NO.: F1(6)misc/AE(P)WD-6/2012-13/1081 DATED 13.2.13.

FILE NO. F1(539)13/Plg/Dwk.

## LAYOUT PLAN OF LAND BEARING KHASRA NO. 224 AT NASIRPUR .

SCALE : 1:500	DRG. NO. DDA/DWK/KH-224/NASIRPUR/MAY14/14
PLG. ASSTT. <i>[Signature]</i>	ASSTT. DIR. (PLG.)
ASSTT. DIR. (PLG.) <i>[Signature]</i>	DY. DIRECTOR (PLG.)
	DIRECTOR (PLG.) <i>[Signature]</i>

**DELHI DEVELOPMENT AUTHORITY**

THE SCHEME WAS DISCUSSED IN THE 323rd SCREENING COMMITTEE MEETING HELD ON 29.05.2014 VIDE ITEM NO. 60:2014. THE PROPOSAL AS REFLECTED IN AGENDA WAS APPROVED WITH OBSERVATION THAT

THE AREA OF PSP (FOR FUTURE USE) SHALL BE INCREASED TO 4000SQ.M. BY REDUCING THE AREA OF RECREATIONAL

