

GREEN

CGHS PLOT NO. 7/1

ROAD 20.0 M R/W

GREEN

ROAD 20.0 M R/W

SR. SEC. SCHOOL
AR. = 5388.58 SQM.
(PRIMARY SCHOOL AS PER
SECTOR LAYOUT PLAN)

BUILT UP AREA

PSP
AR. = 7784.60 SQM.

BUILT UP AREA

BUILT UP AREA


THIS DRAWING IS CERTIFIED BY DIRECTOR(PLG)DWK
AND VERIFIED BY DY.DIRECTOR(ARCH)COORDN. IN FILE
NO. F4(7)/93/PLG/DWK/VOL.IV AT PAGE-344/C.

THE SCHEME WAS APPROVED IN THE 324th SCREENING
COMMITTEE MEETING HELD ON DATED 02.09.2014 VIDE
ITEM NO.77:2014 WITH THE FOLLOWING OBSERVATIONS:

1. THE SR. SEC. SCHOOL-II OF AREA 7784.60 SQM. TO BE CHANGED TO PSP.
2. ENGG. DEPARTMENT, DDA TO CONSTRUCT BOUNDARY WALL AROUND THE PLOT.
3. PC (L.D) TO IDENTIFY APPROPRIATE ALLOTMENT FOR THE PSP PLOT.

D. D. A.

DWARKA PROJECT

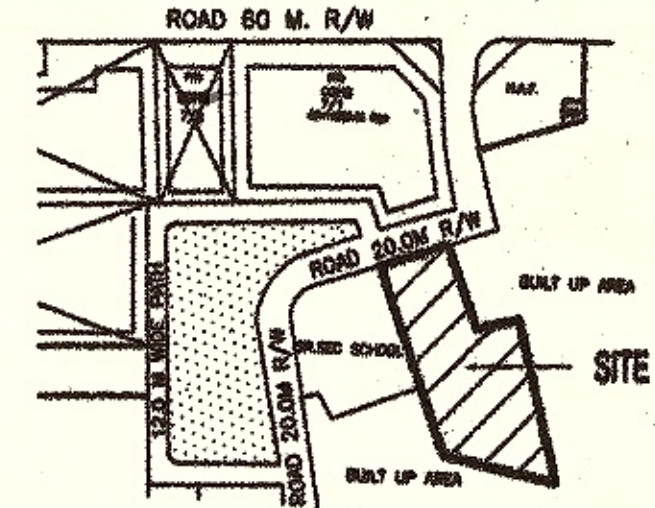

KEY PLAN

AREA STATEMENT :-
TOTAL AREA OF POCKET = 7784.60 SQ.M

USE	AREA(SQ.M.)
PSP	= 7784.60

NOTES:-

1. THIS DRG. IS BASED ON TOTAL STATION SURVEY OF VACANT LAND KH. NO.72/14/1 & 17 SUPPLIED BY EX. ENGINEER WD-8/DDA VIDE LETTER NO.F4(07)/AE(P)/WD-8/DDA/830 DATED 6.06.14.
2. THE DEVELOPMENT CONTROL NORMS & SET BACKS WILL BE AS PER MASTER PLAN DELHI 2021.

FILE NO. F4(7)/93/PLG/DWK/VOL.IV

UTILIZATION OF DDA RECLAIMED LAND
BEARING KH. NO.72/ 14 /1 & 17 OF PALAM
VILLAGE & PARTIAL MODIFICATION IN THE
LAYOUT PLAN OF SECTOR-7,DWARKA

DRG. NO.: DDADWK/SEC.-7/REC. LAND/OCT.-14/09

SCALE : 1:1000	<i>Sharma</i> PLG. ASSTT.	
<i>Mayib</i> ASSTT. DIR. (PLG.)	<i>DDA</i> DY. DIRECTOR (PLG.)	<i>Vino Soale</i> DIRECTOR (PLG.)

DELHI DEVELOPMENT AUTHORITY