


UTILISATION OF PETROL PUMP SITE FOR CNG STATION AS FUEL STATION APPROVED BY 306th SCREENING COMMITTEE ON 03.07.2012 VIDE ITEM NO. 39:2012 IN FILE NO. F4(5)2011/PLG/DWK

D.D.A.

L.S.C.-2


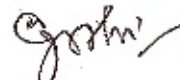
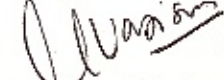
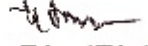

DWARKA PROJECT PLANNING

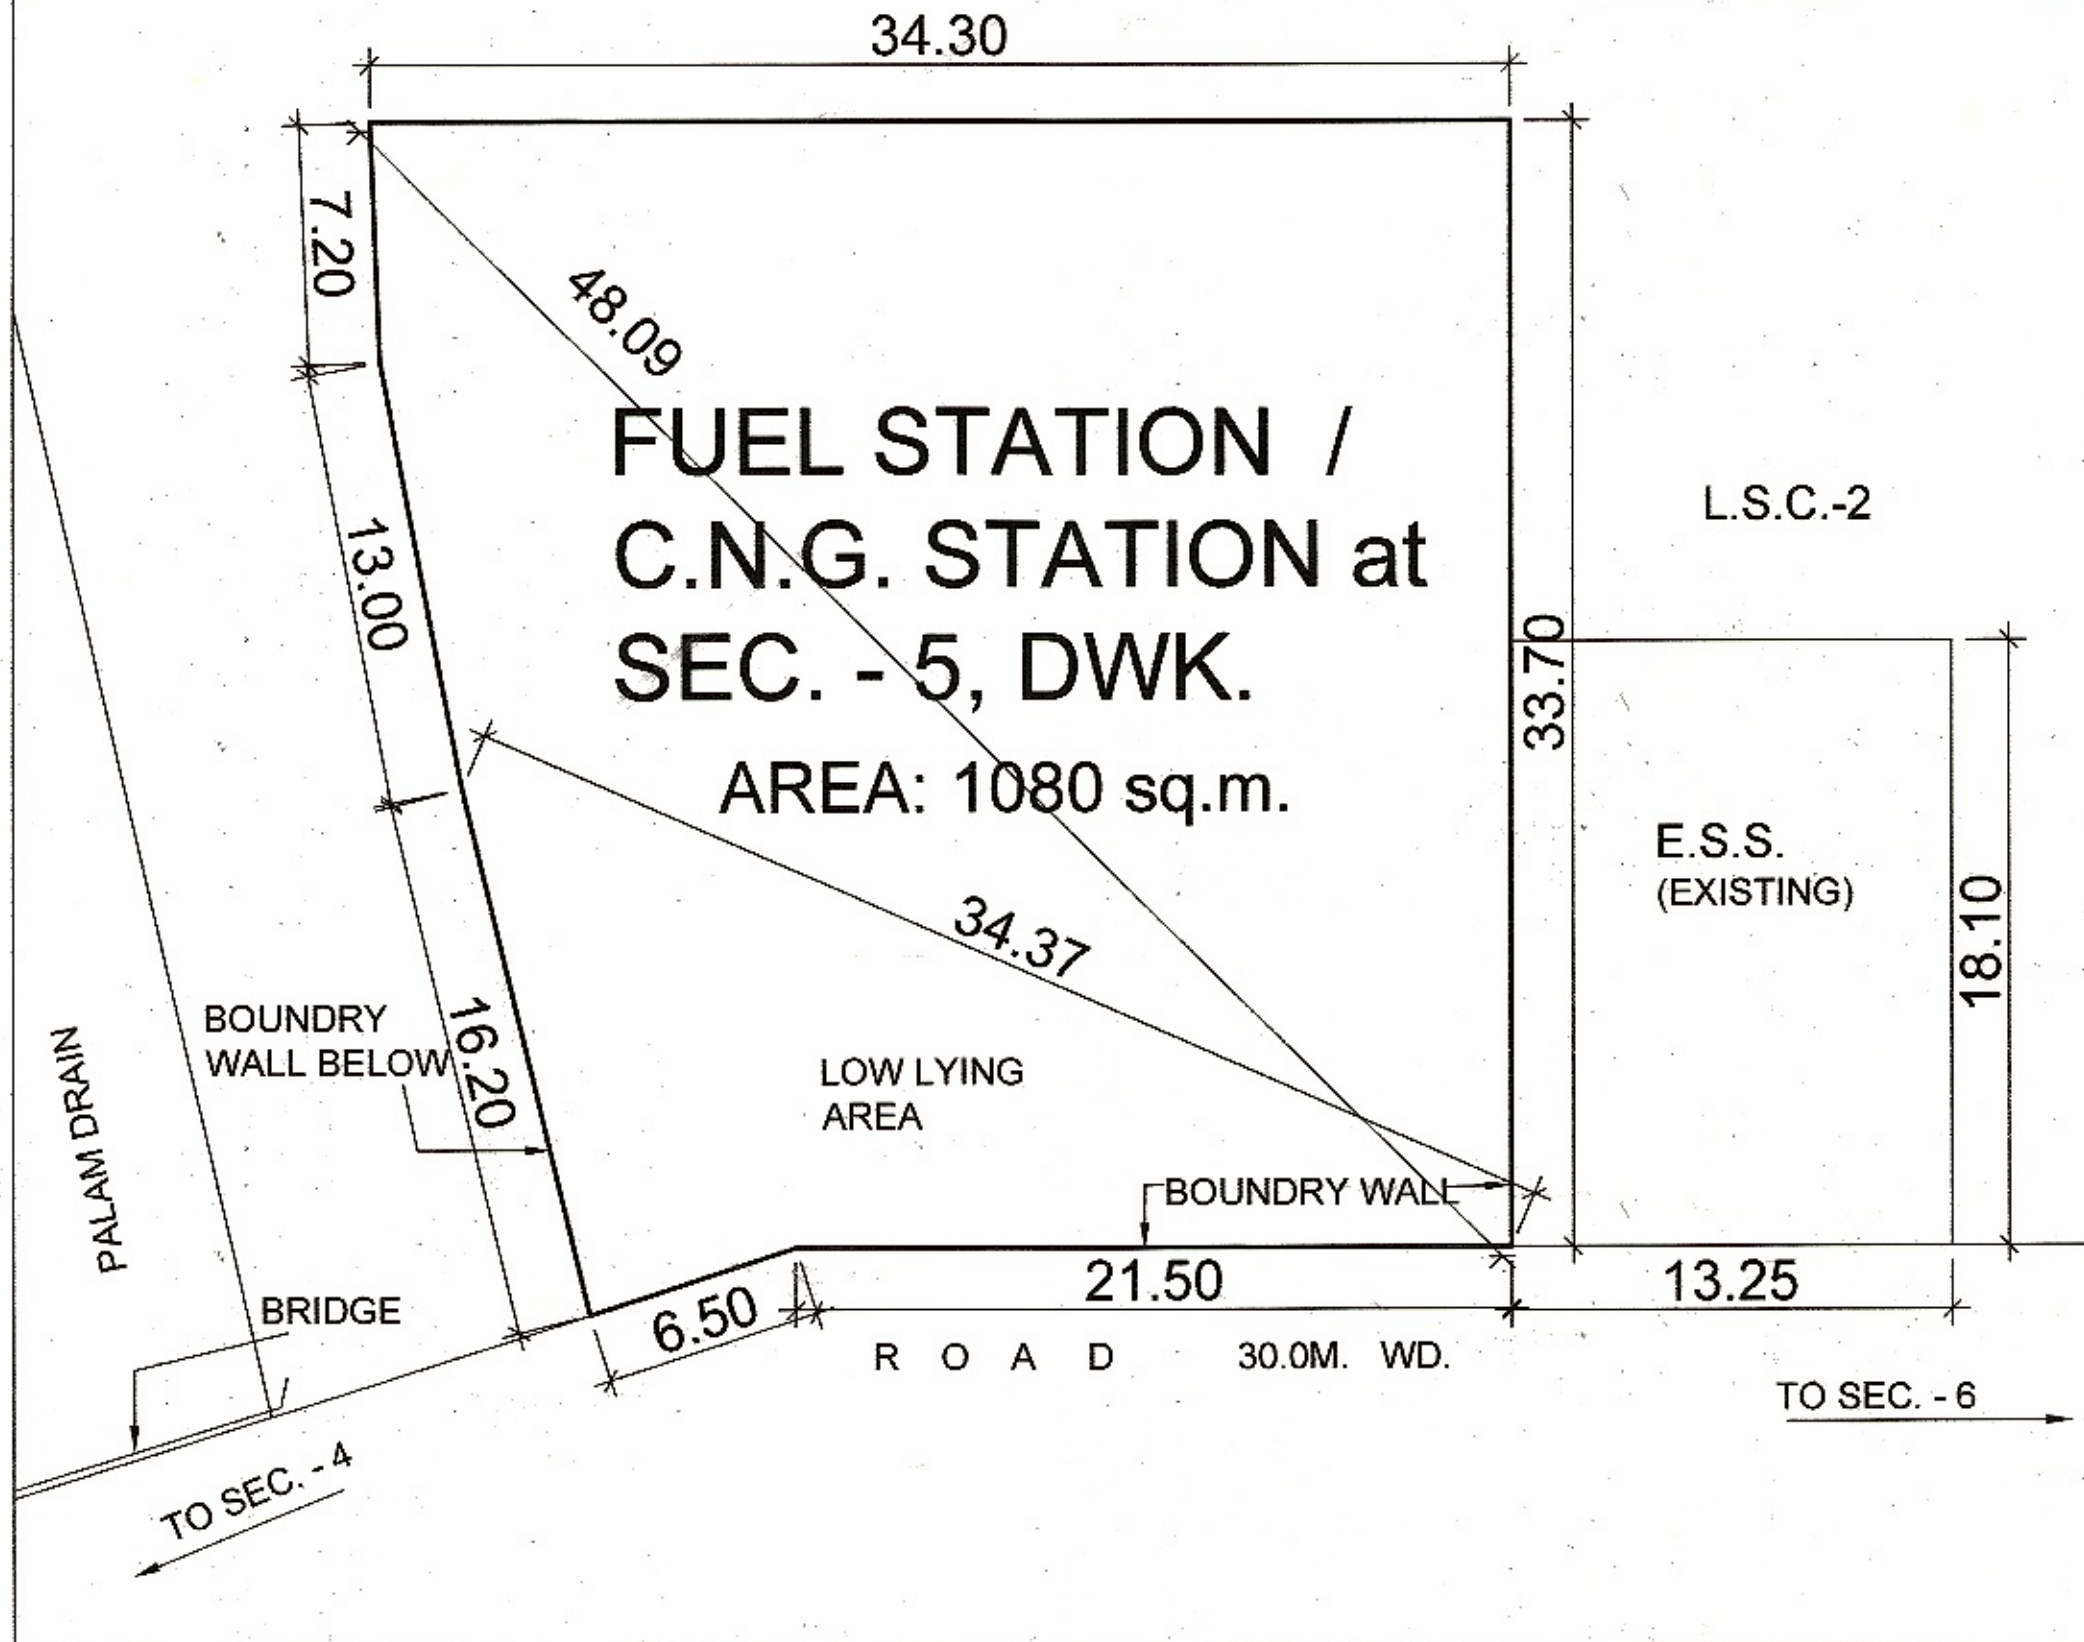

Note:-
Drawing is prepared on the basis of Feasibility report given by Dwarka Survey unit on rough sketch in File no. F13(19)2011/CL/PP/CNG dated 20.6.2011 AT P-6/N.

All Dimensions are in Metres.

UTILISATION OF P.P. SITE IN SECTOR-5, DWARKA (PHASE-I) FOR C.N.G. STATION

Scale:	North 	Dwg. No.: DDA/Plg/DWR/CNG/PP/Sec-5/ DH-1/83
		Date: April. 2012
 Plg. Asstt.	 Asstt. Dir. (Plg)	
 Dy. Dir. (Plg)	 Director (Plg)	