



**ELEVATION-A**  
CLADDING IN LIGHT COLOUR

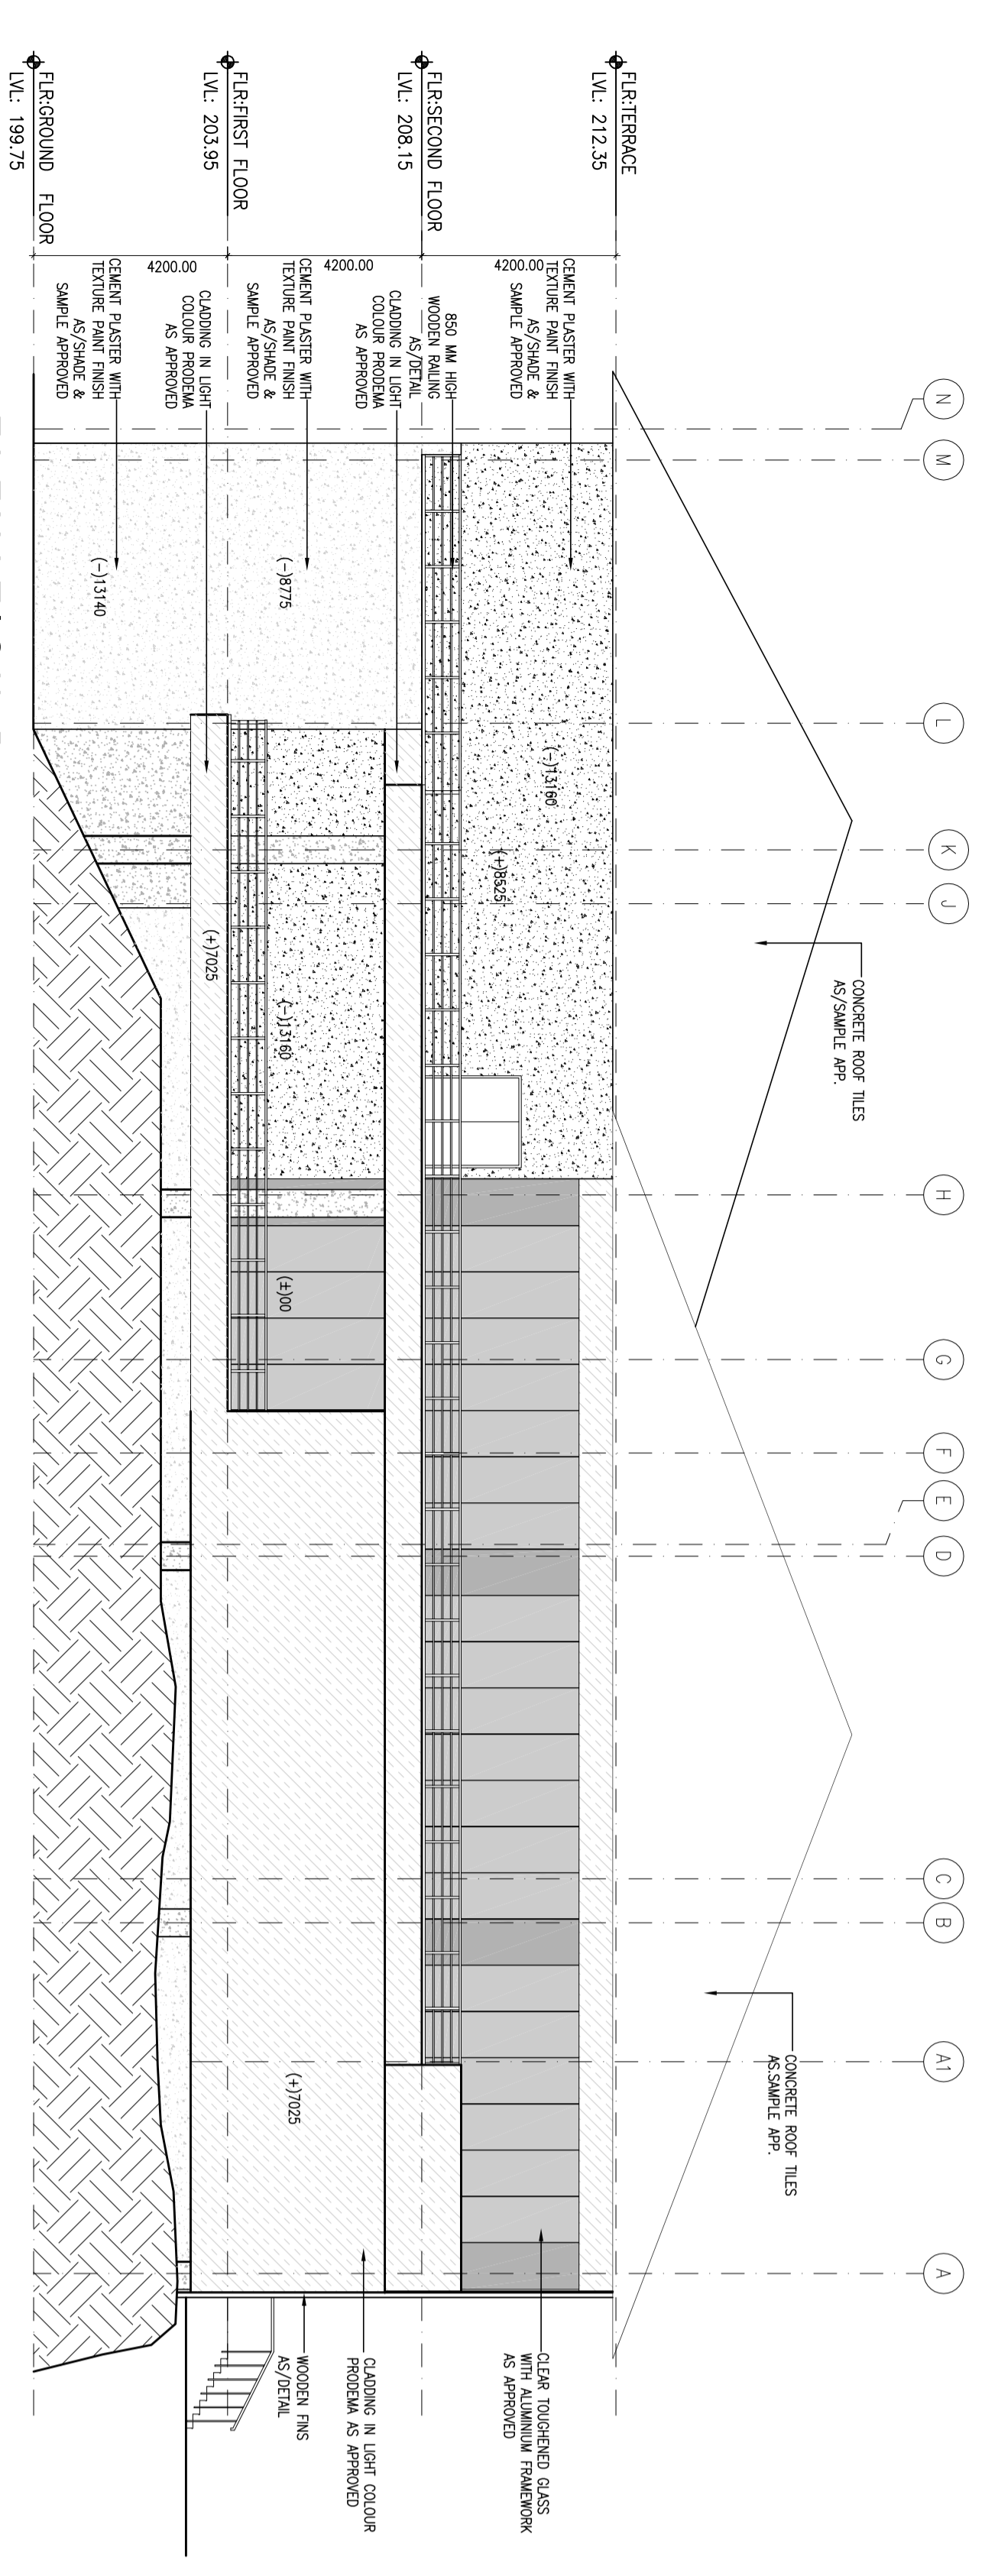


**ELEVATION-D**




**ELEVATION-E**

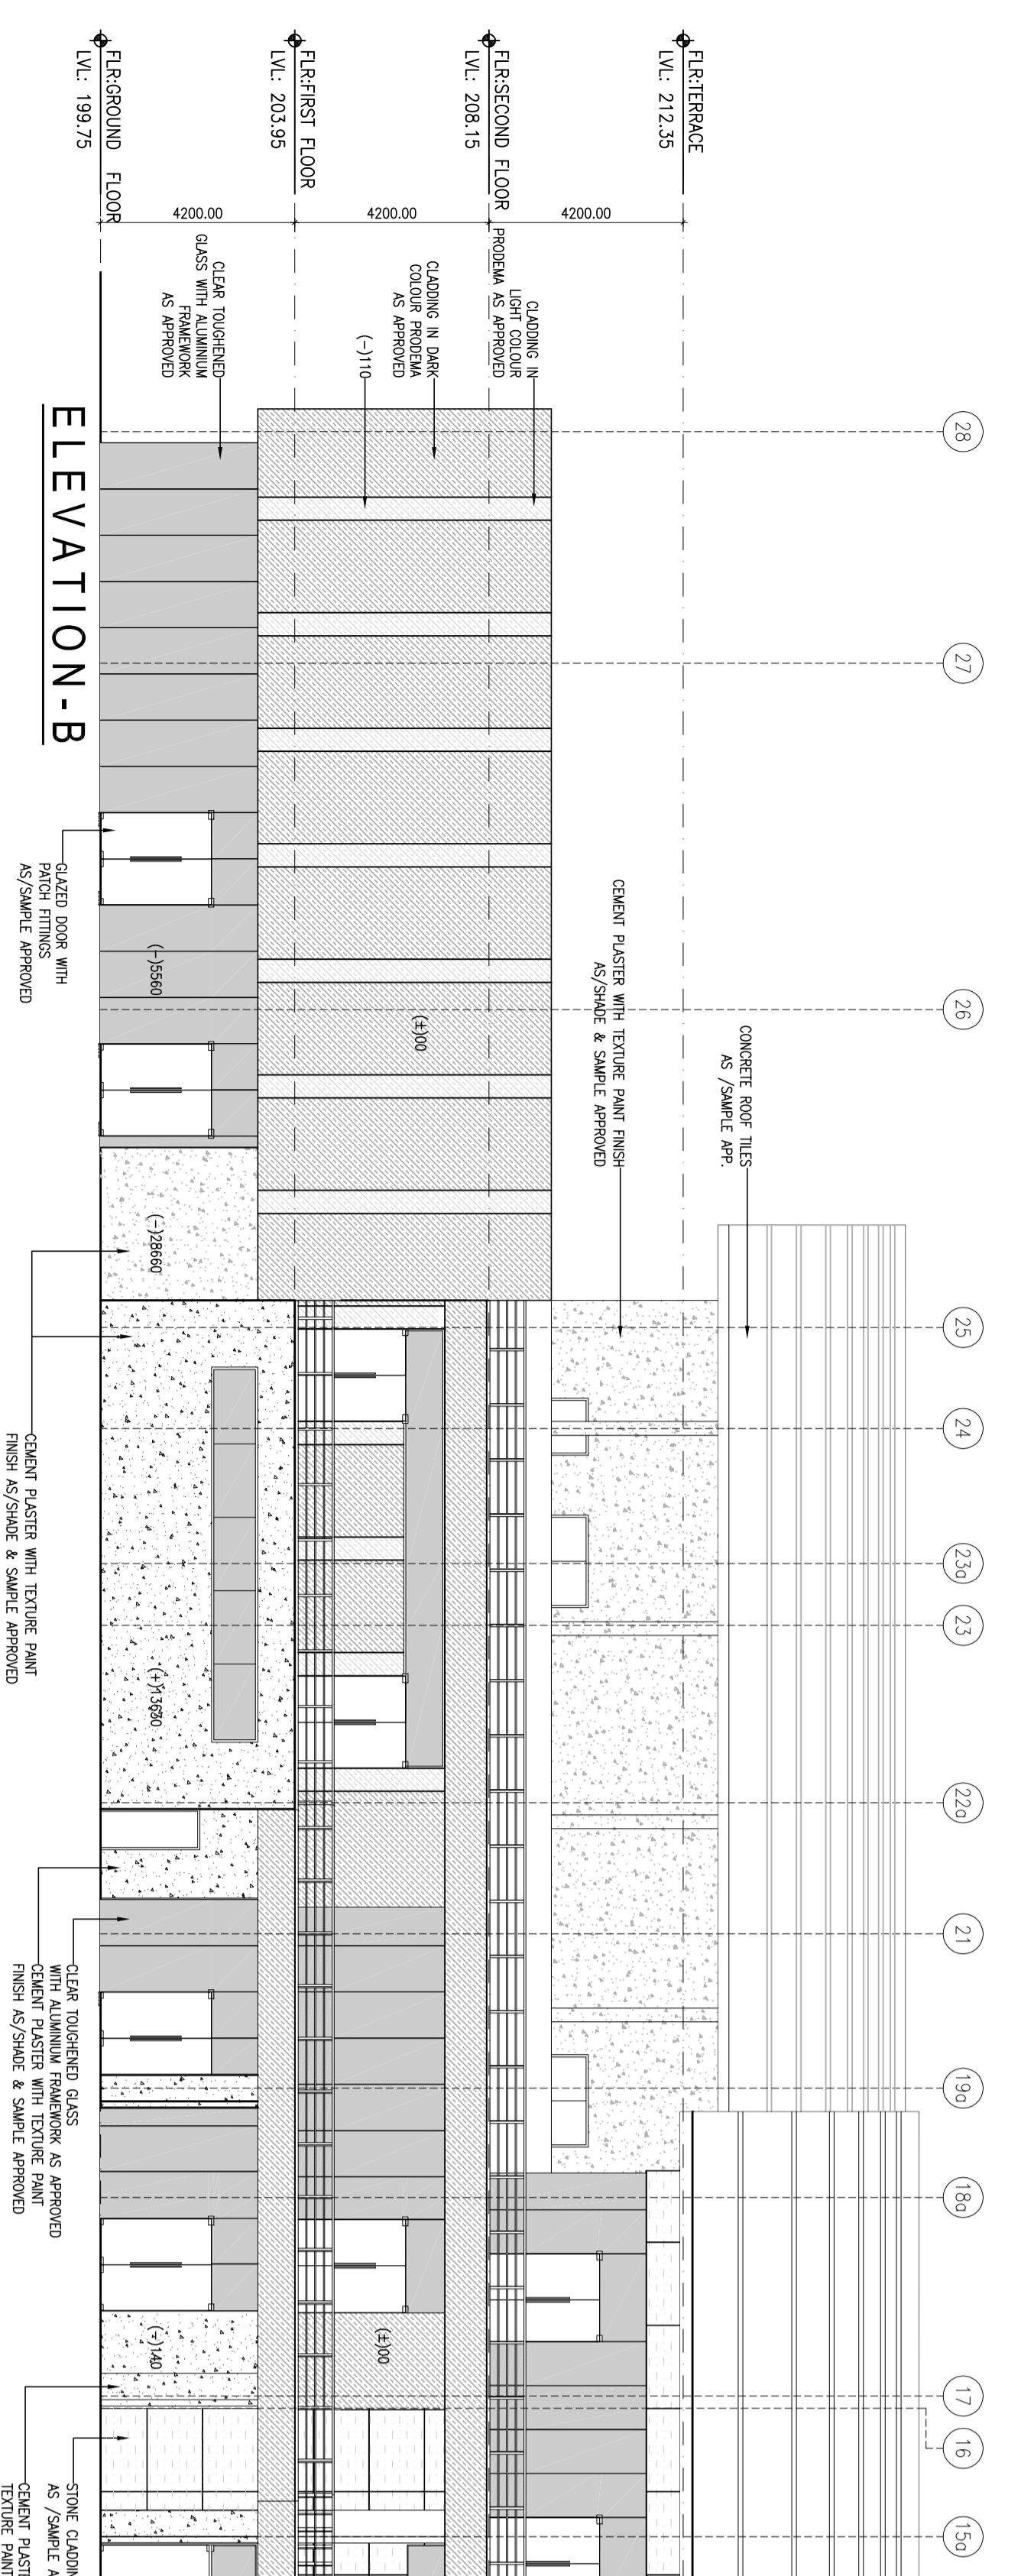

**ELEVATION-B**

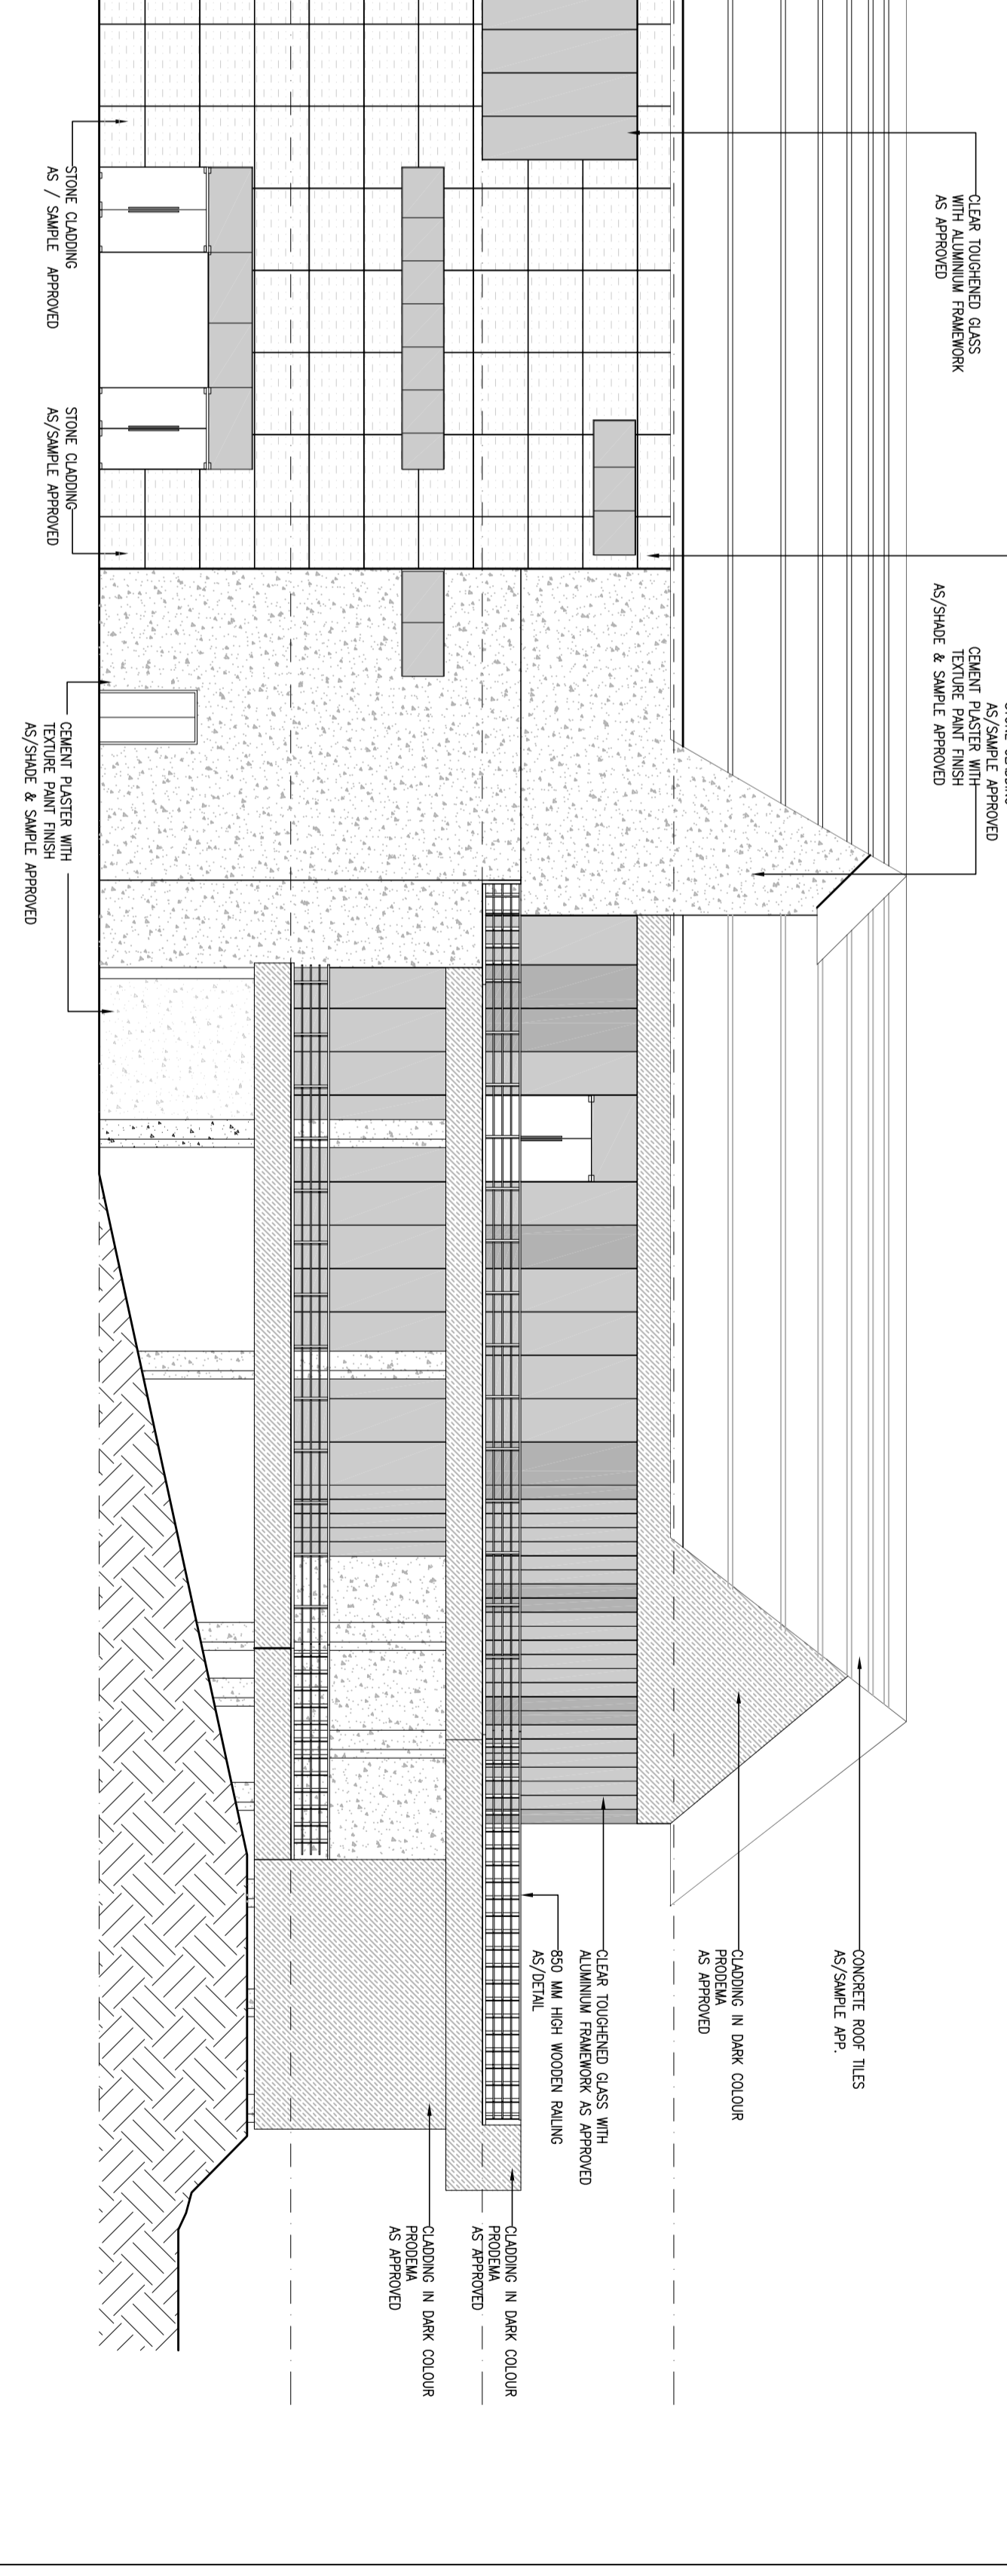

**ELEVATION-C**

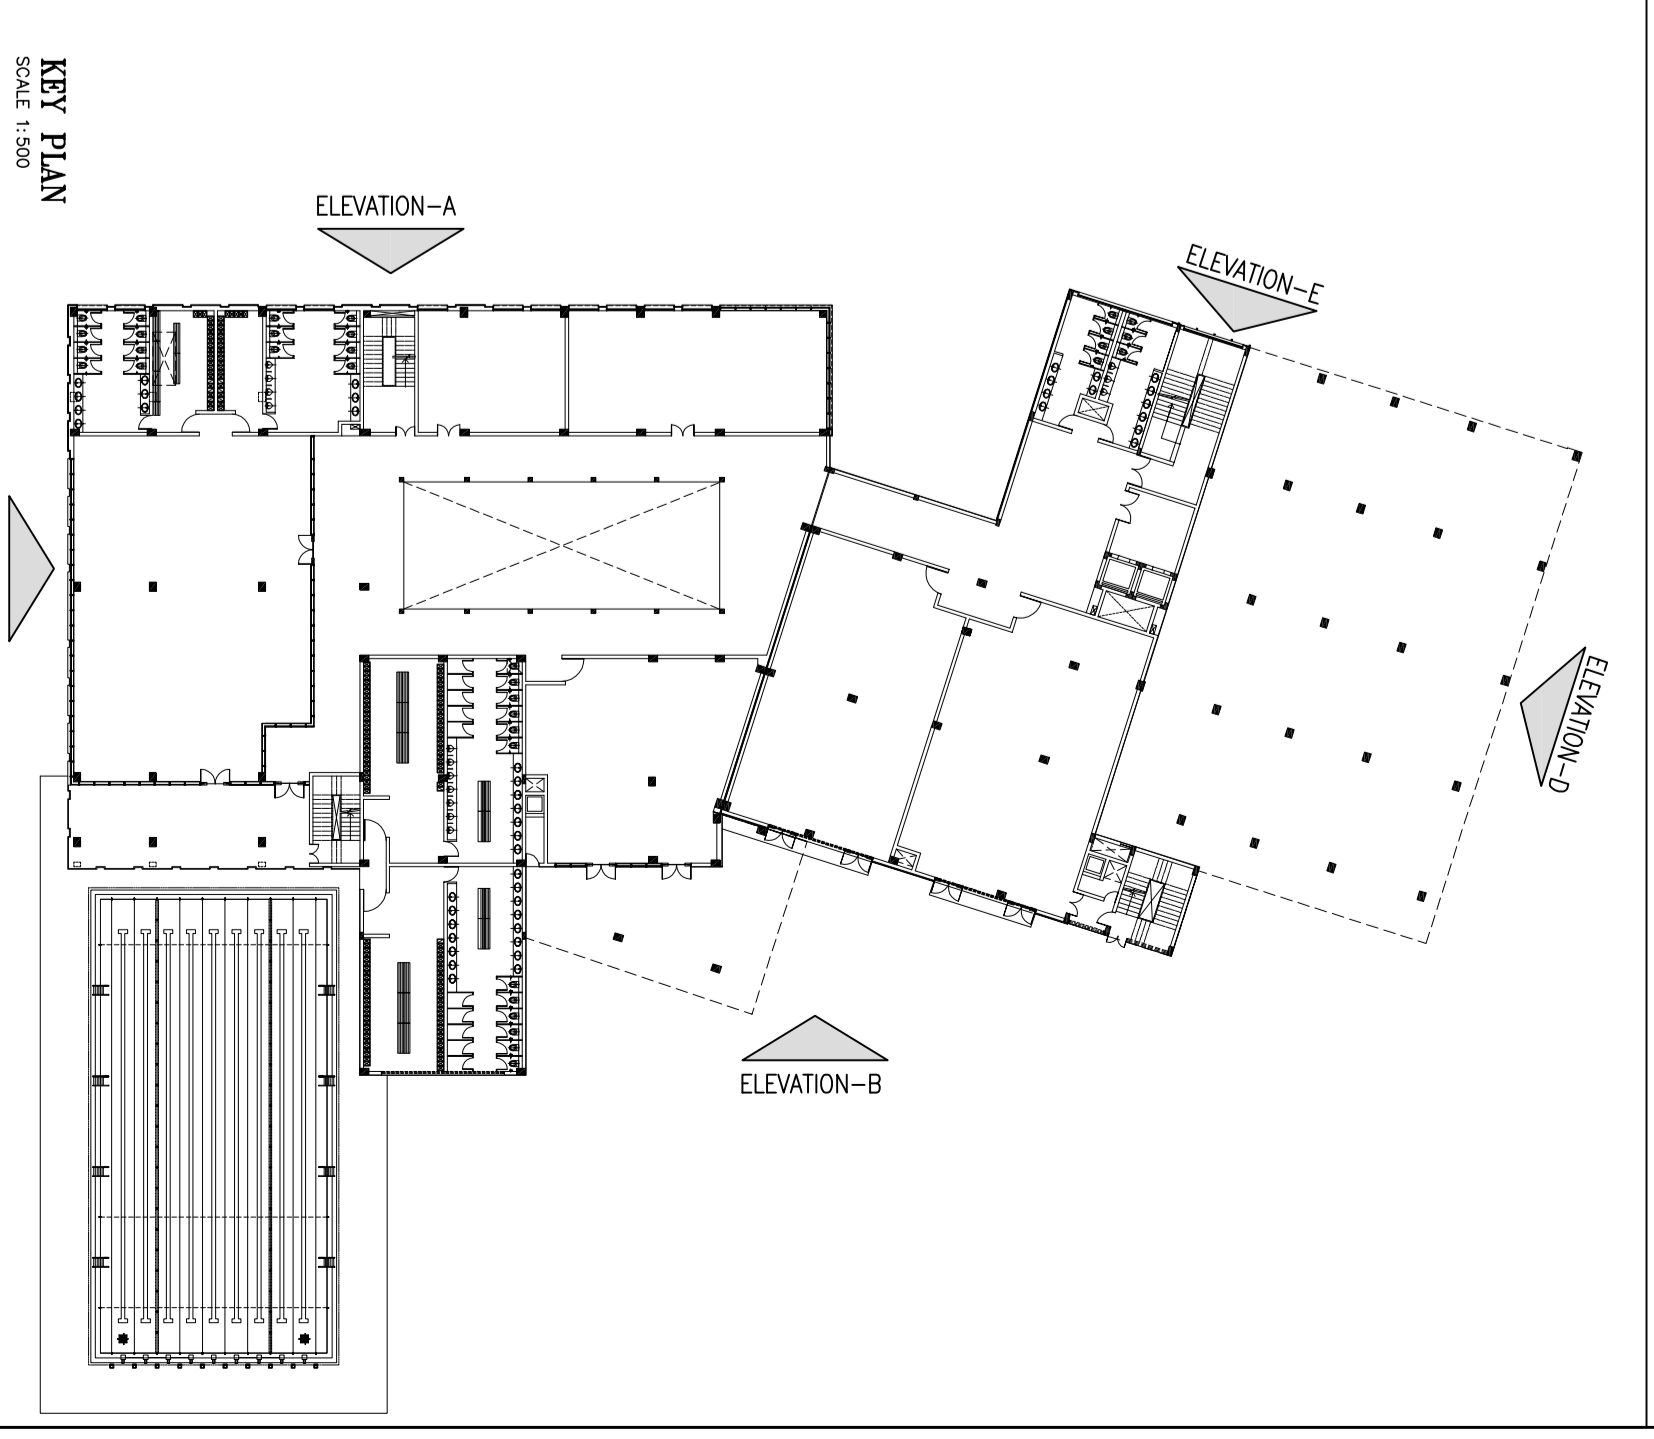


**KEY PLAN**  
SCALE: 1:500

S.NO	DATE	DESCRIPTION	SUGGESTED BY

DESIGNED BY	DISCIPLINE CHECK	SCALE	STATUS
ASHISH JAIN	A.S.BAWA	1:125	SUBMISSION

THE SIGNING OF THIS TITLE BLOCK CONFIRMS THE DESIGN AND DRAFTING OF THIS PROJECT HAVE BEEN PREPARED AND CHECKED IN ACCORDANCE WITH THE ARCHITECTS BUREAU QUALITY ASSURANCE SYSTEM.

**ARCHITECTS BUREAU**  
 Firm Address: ARCHITECTS BUREAU  
 SECOND FLOOR  
 13 PALAM VILAS,  
 VASANT VIHAR,  
 NEW DELHI - 110057, INDIA  
 TEL : +91-11-614-5400  
 +91-11-614-1857  
 +91-11-614-2659  
 FAX : +91-11-614-5400  
 E-MAIL : architectsbureau@sni.com

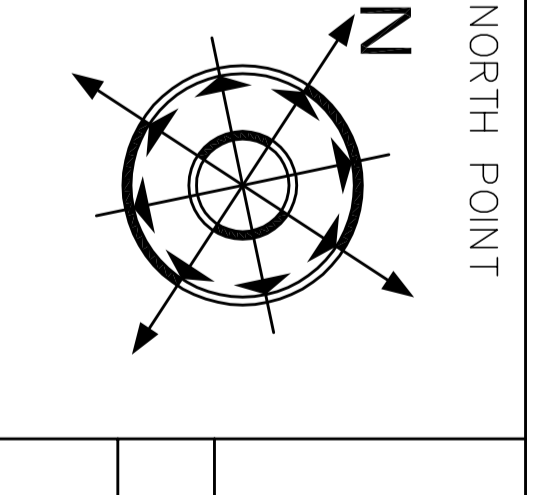

PROJECT NAME	DRAWING NAME	OWNER'S SIGNATURE	ARCHITECT'S SIGNATURE
PROPOSED GOLF FACILITY CENTRE AT QUTUB GOLF COURSE AT LADO SARAI, NEW DELHI.	ELEVATIONS A,B,C,D & E		