


DDA


CITY PLNG WING
DEMARCATON & SET BACK PLAN

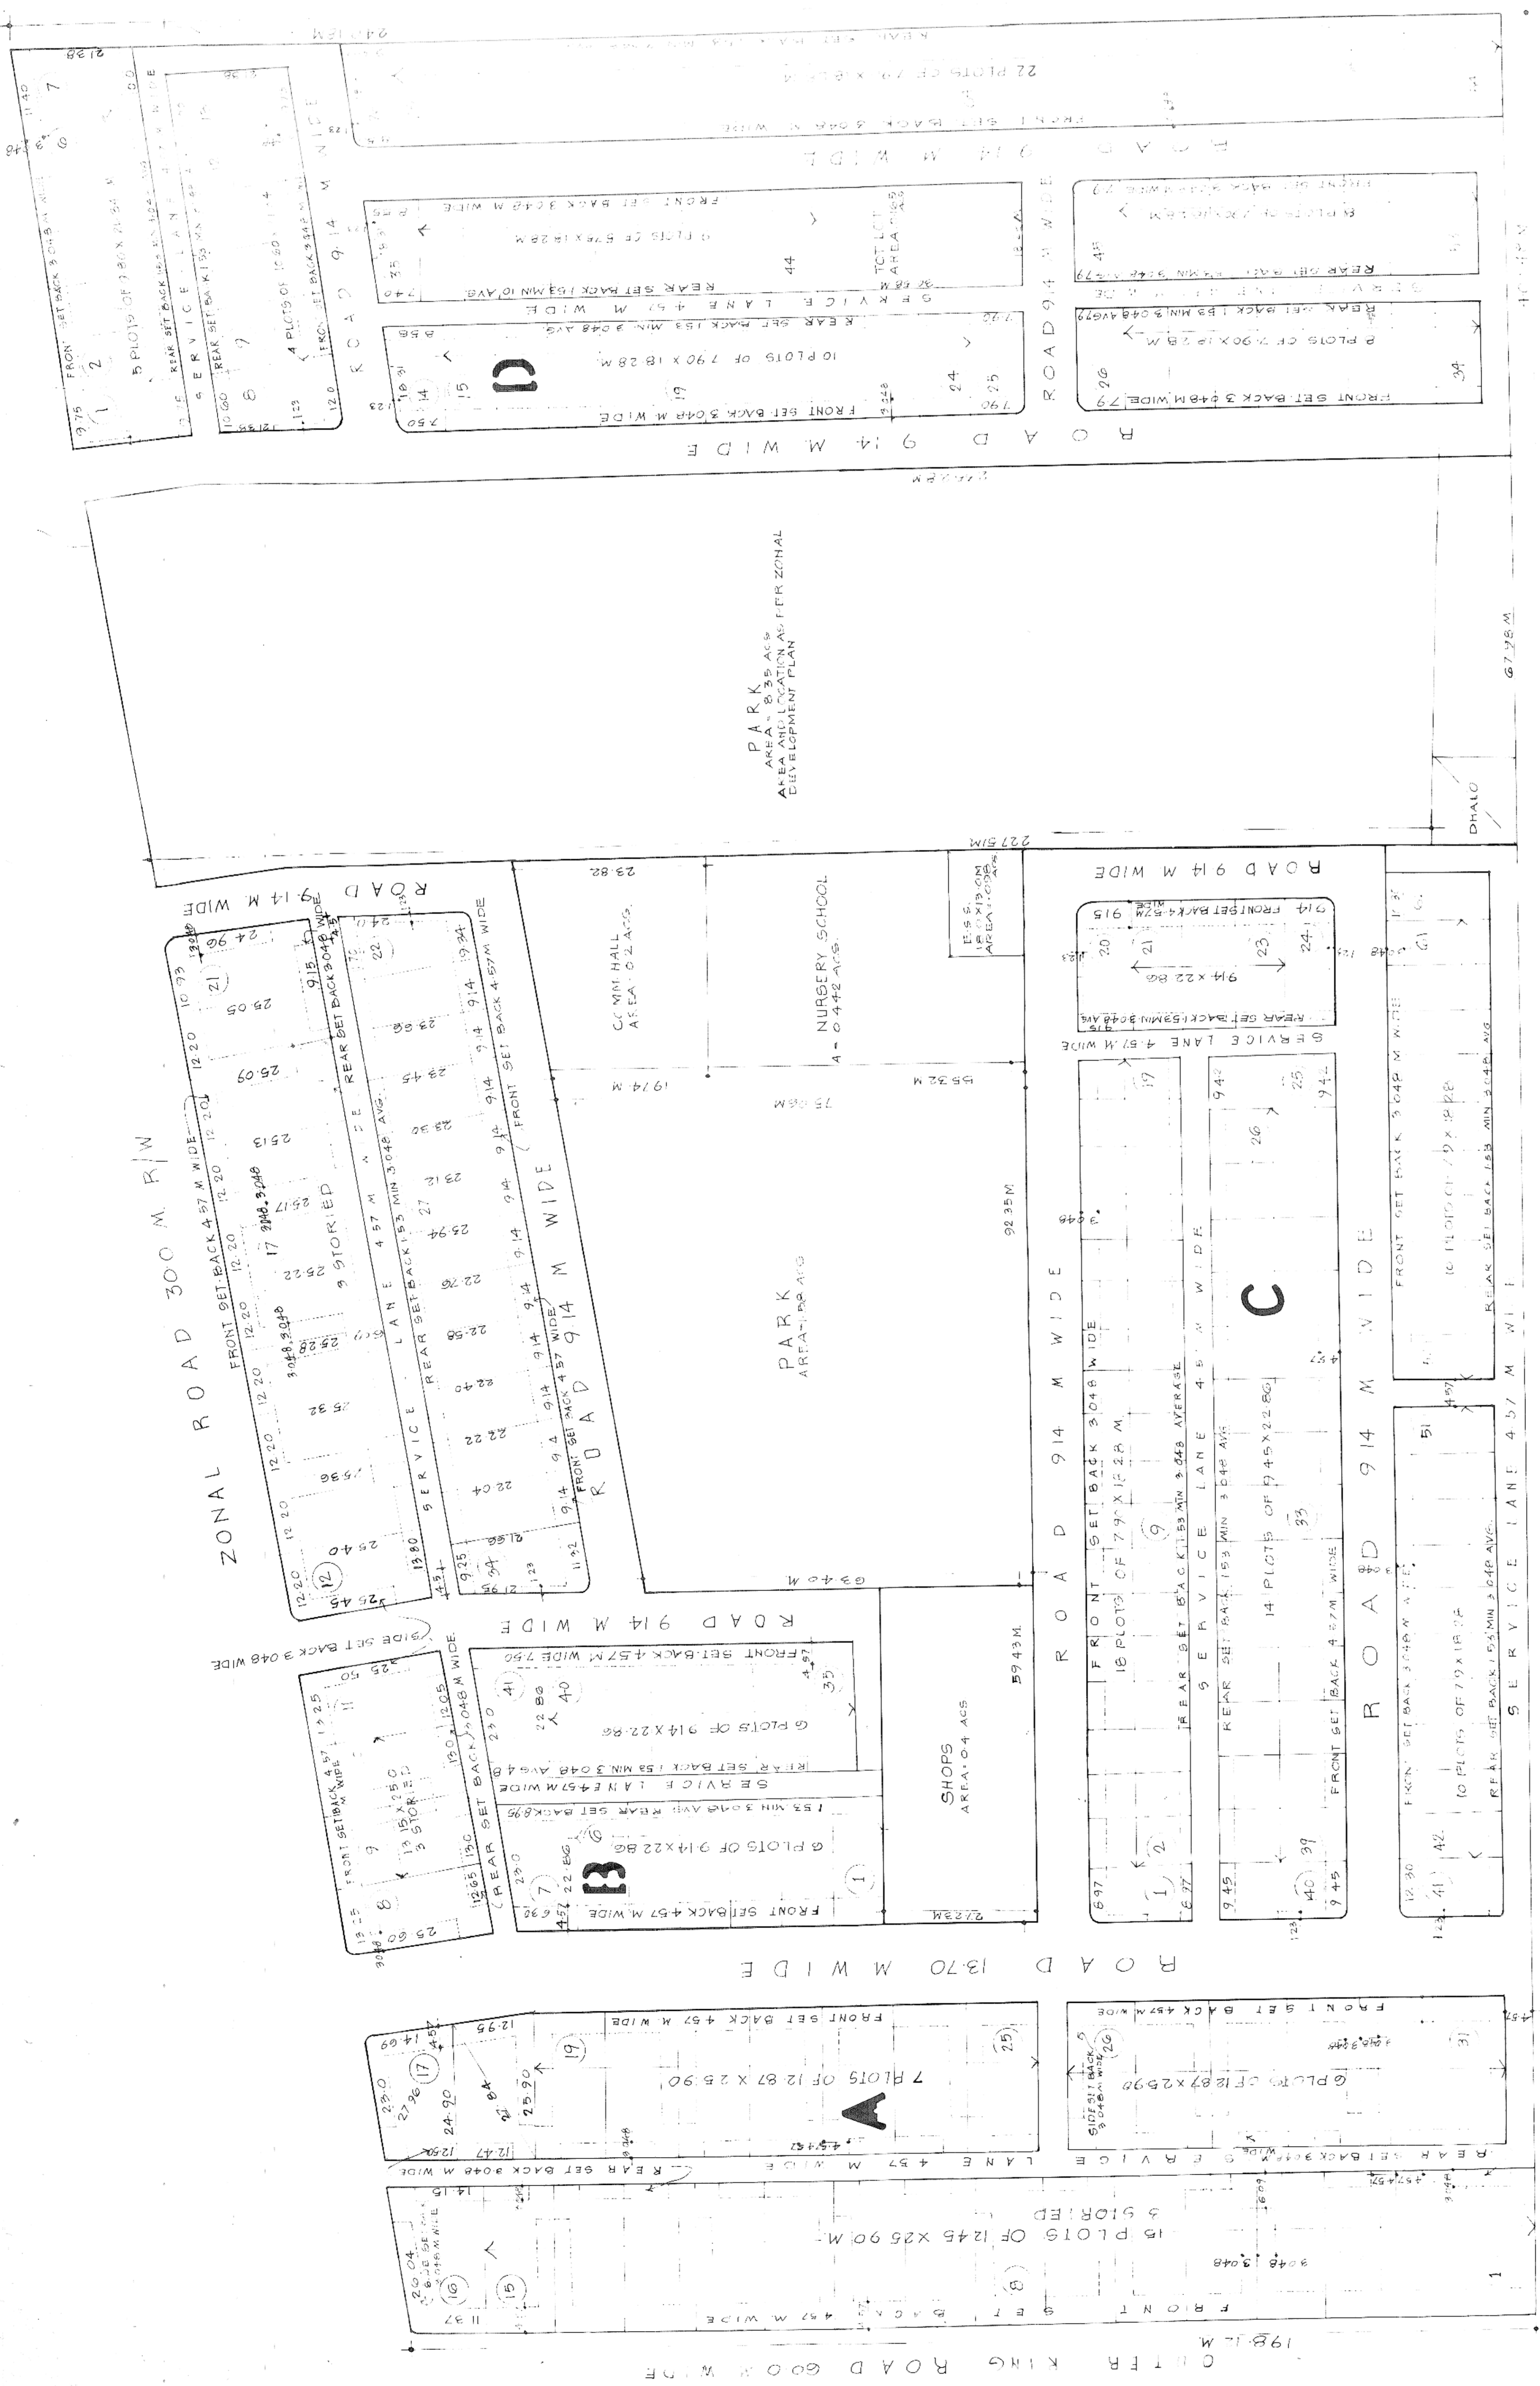

PARK AREA AND LOCATION AS PER ZONAL DEVELOPMENT PLAN

KEY PLAN

ZONE 9-17

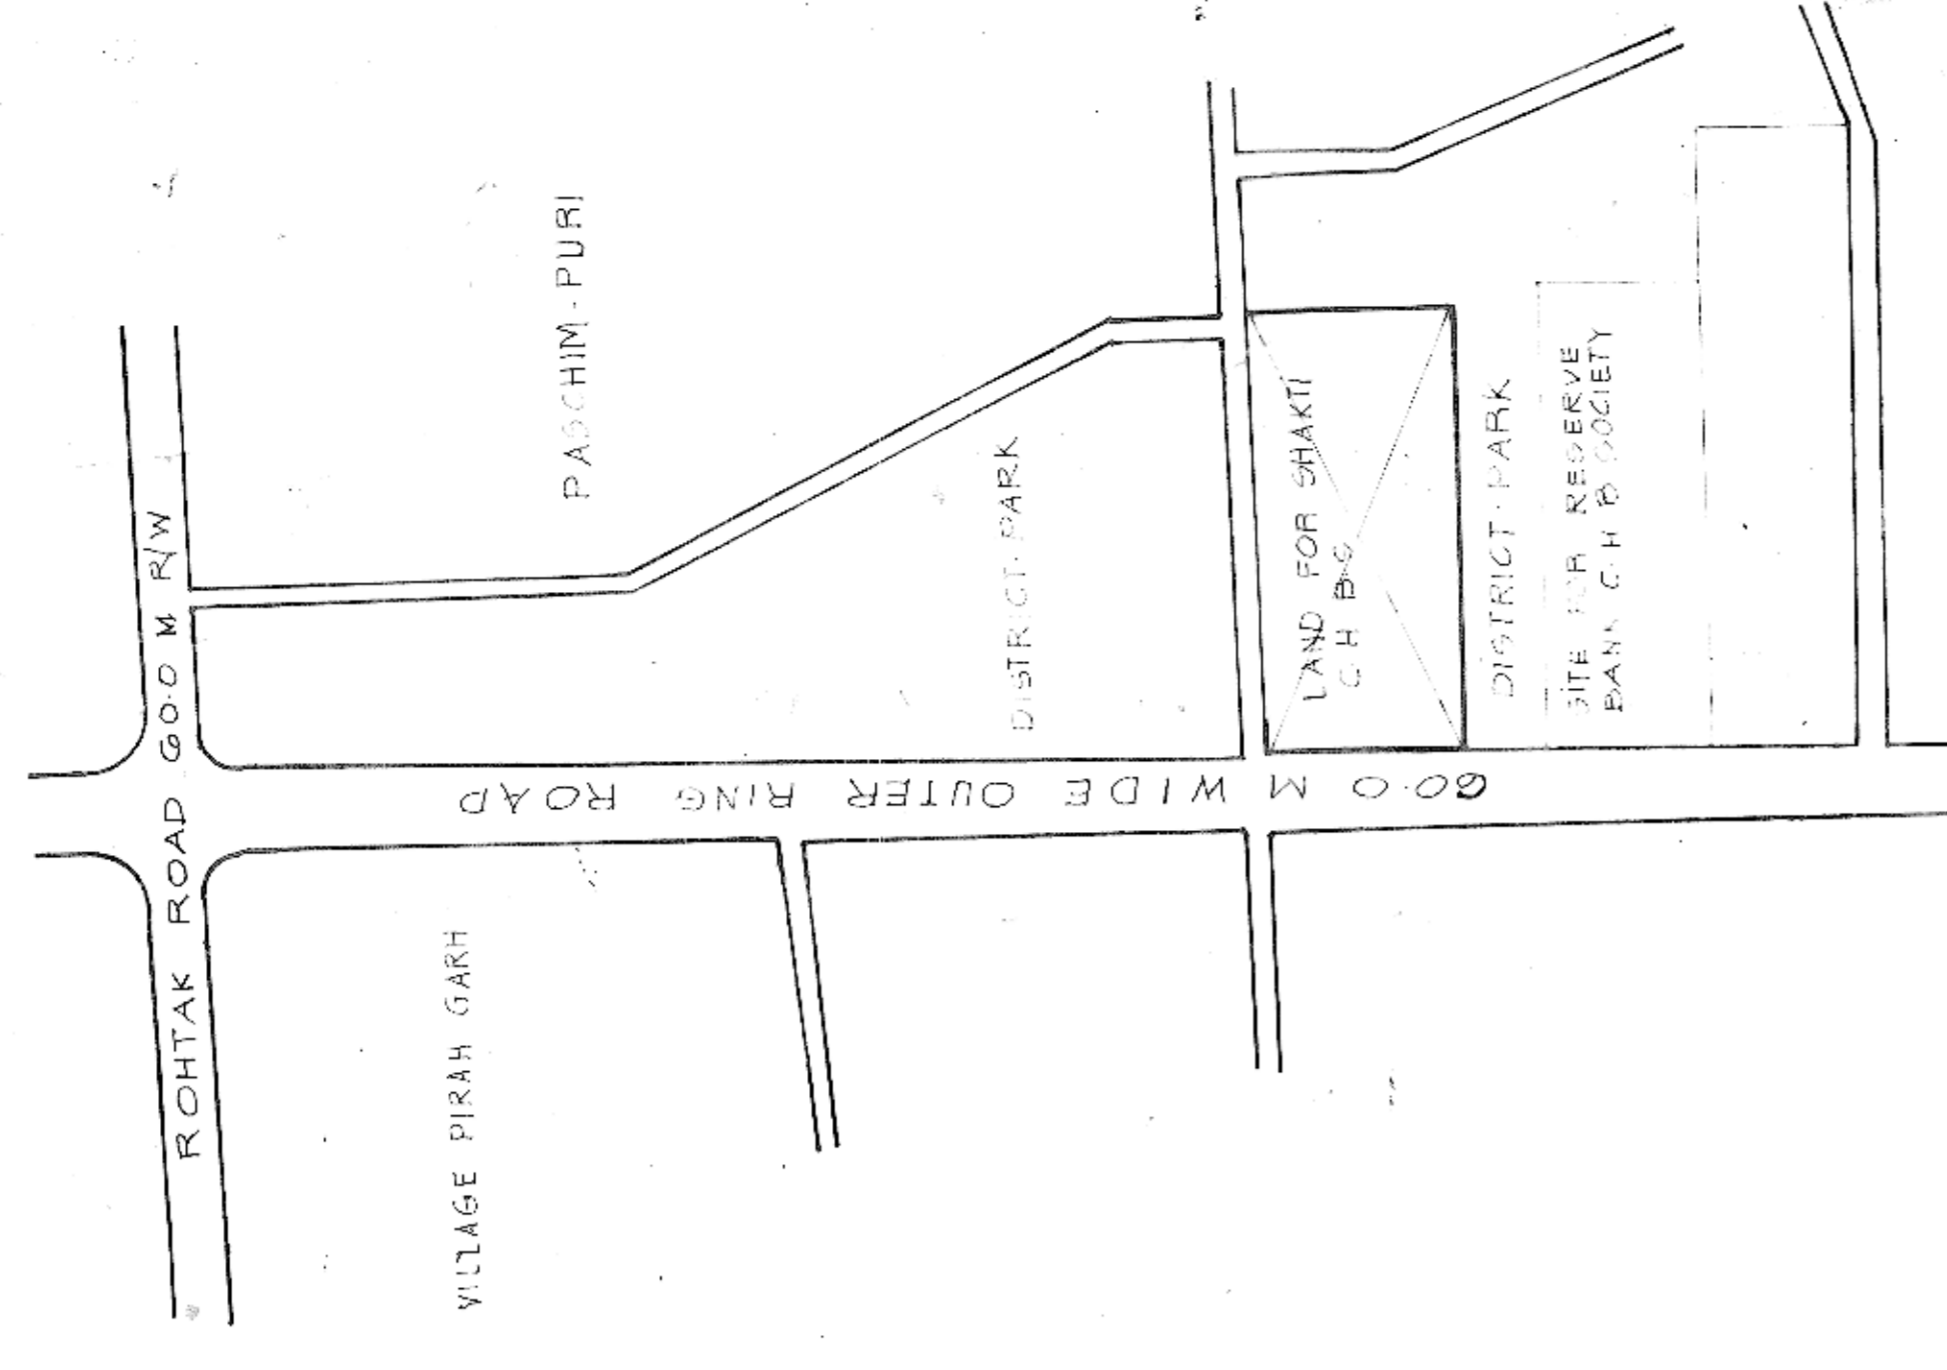

NOTE:
* AREA OF 0.24 ACRES HAS BEEN DEDUCTED IN CORNER PLOTS
DUE TO CURVED CORNER

Sd/-
S. M. JAHHRI AND ASSOCIATES
ARCHITECTS ENGINEERS & TOWN PLANNERS
20, CENTRAL LANE, BARAKHANDA, NEW DELHI
TELEPHONE: 810151 & 810152

PROPOSED LAY-OUT PLAN FOR SHAKTI
CO-OPERATIVE HOUSE BUILDING SOCIETY LTD
SITUATED AT ROHTAK ROAD NEW DELHI

SCALE 1:100	DWG NO.	DATE 03/87	SHAKTI TRACED BY	CH. S. GUPTA DIRECTOR
CHECKED BY		H. P. SAXENA ASST. DIRECTOR		18/5/87

STATEMENT OF PLOTS CLASSIFICATION AND DENSITY CALCULATION




ABREVIATION

