

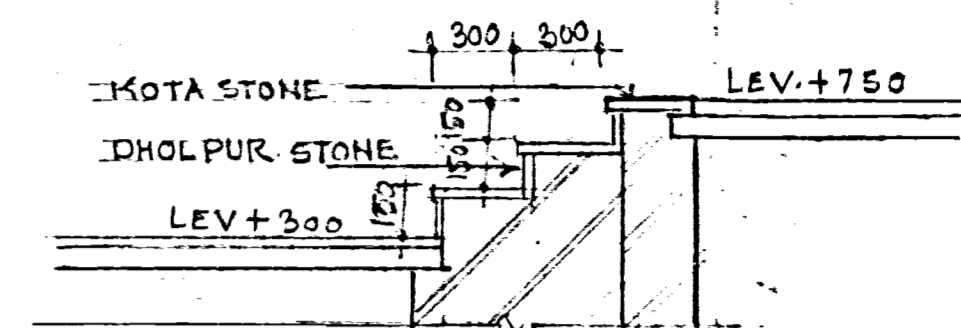


R O A D 30.48M R/W

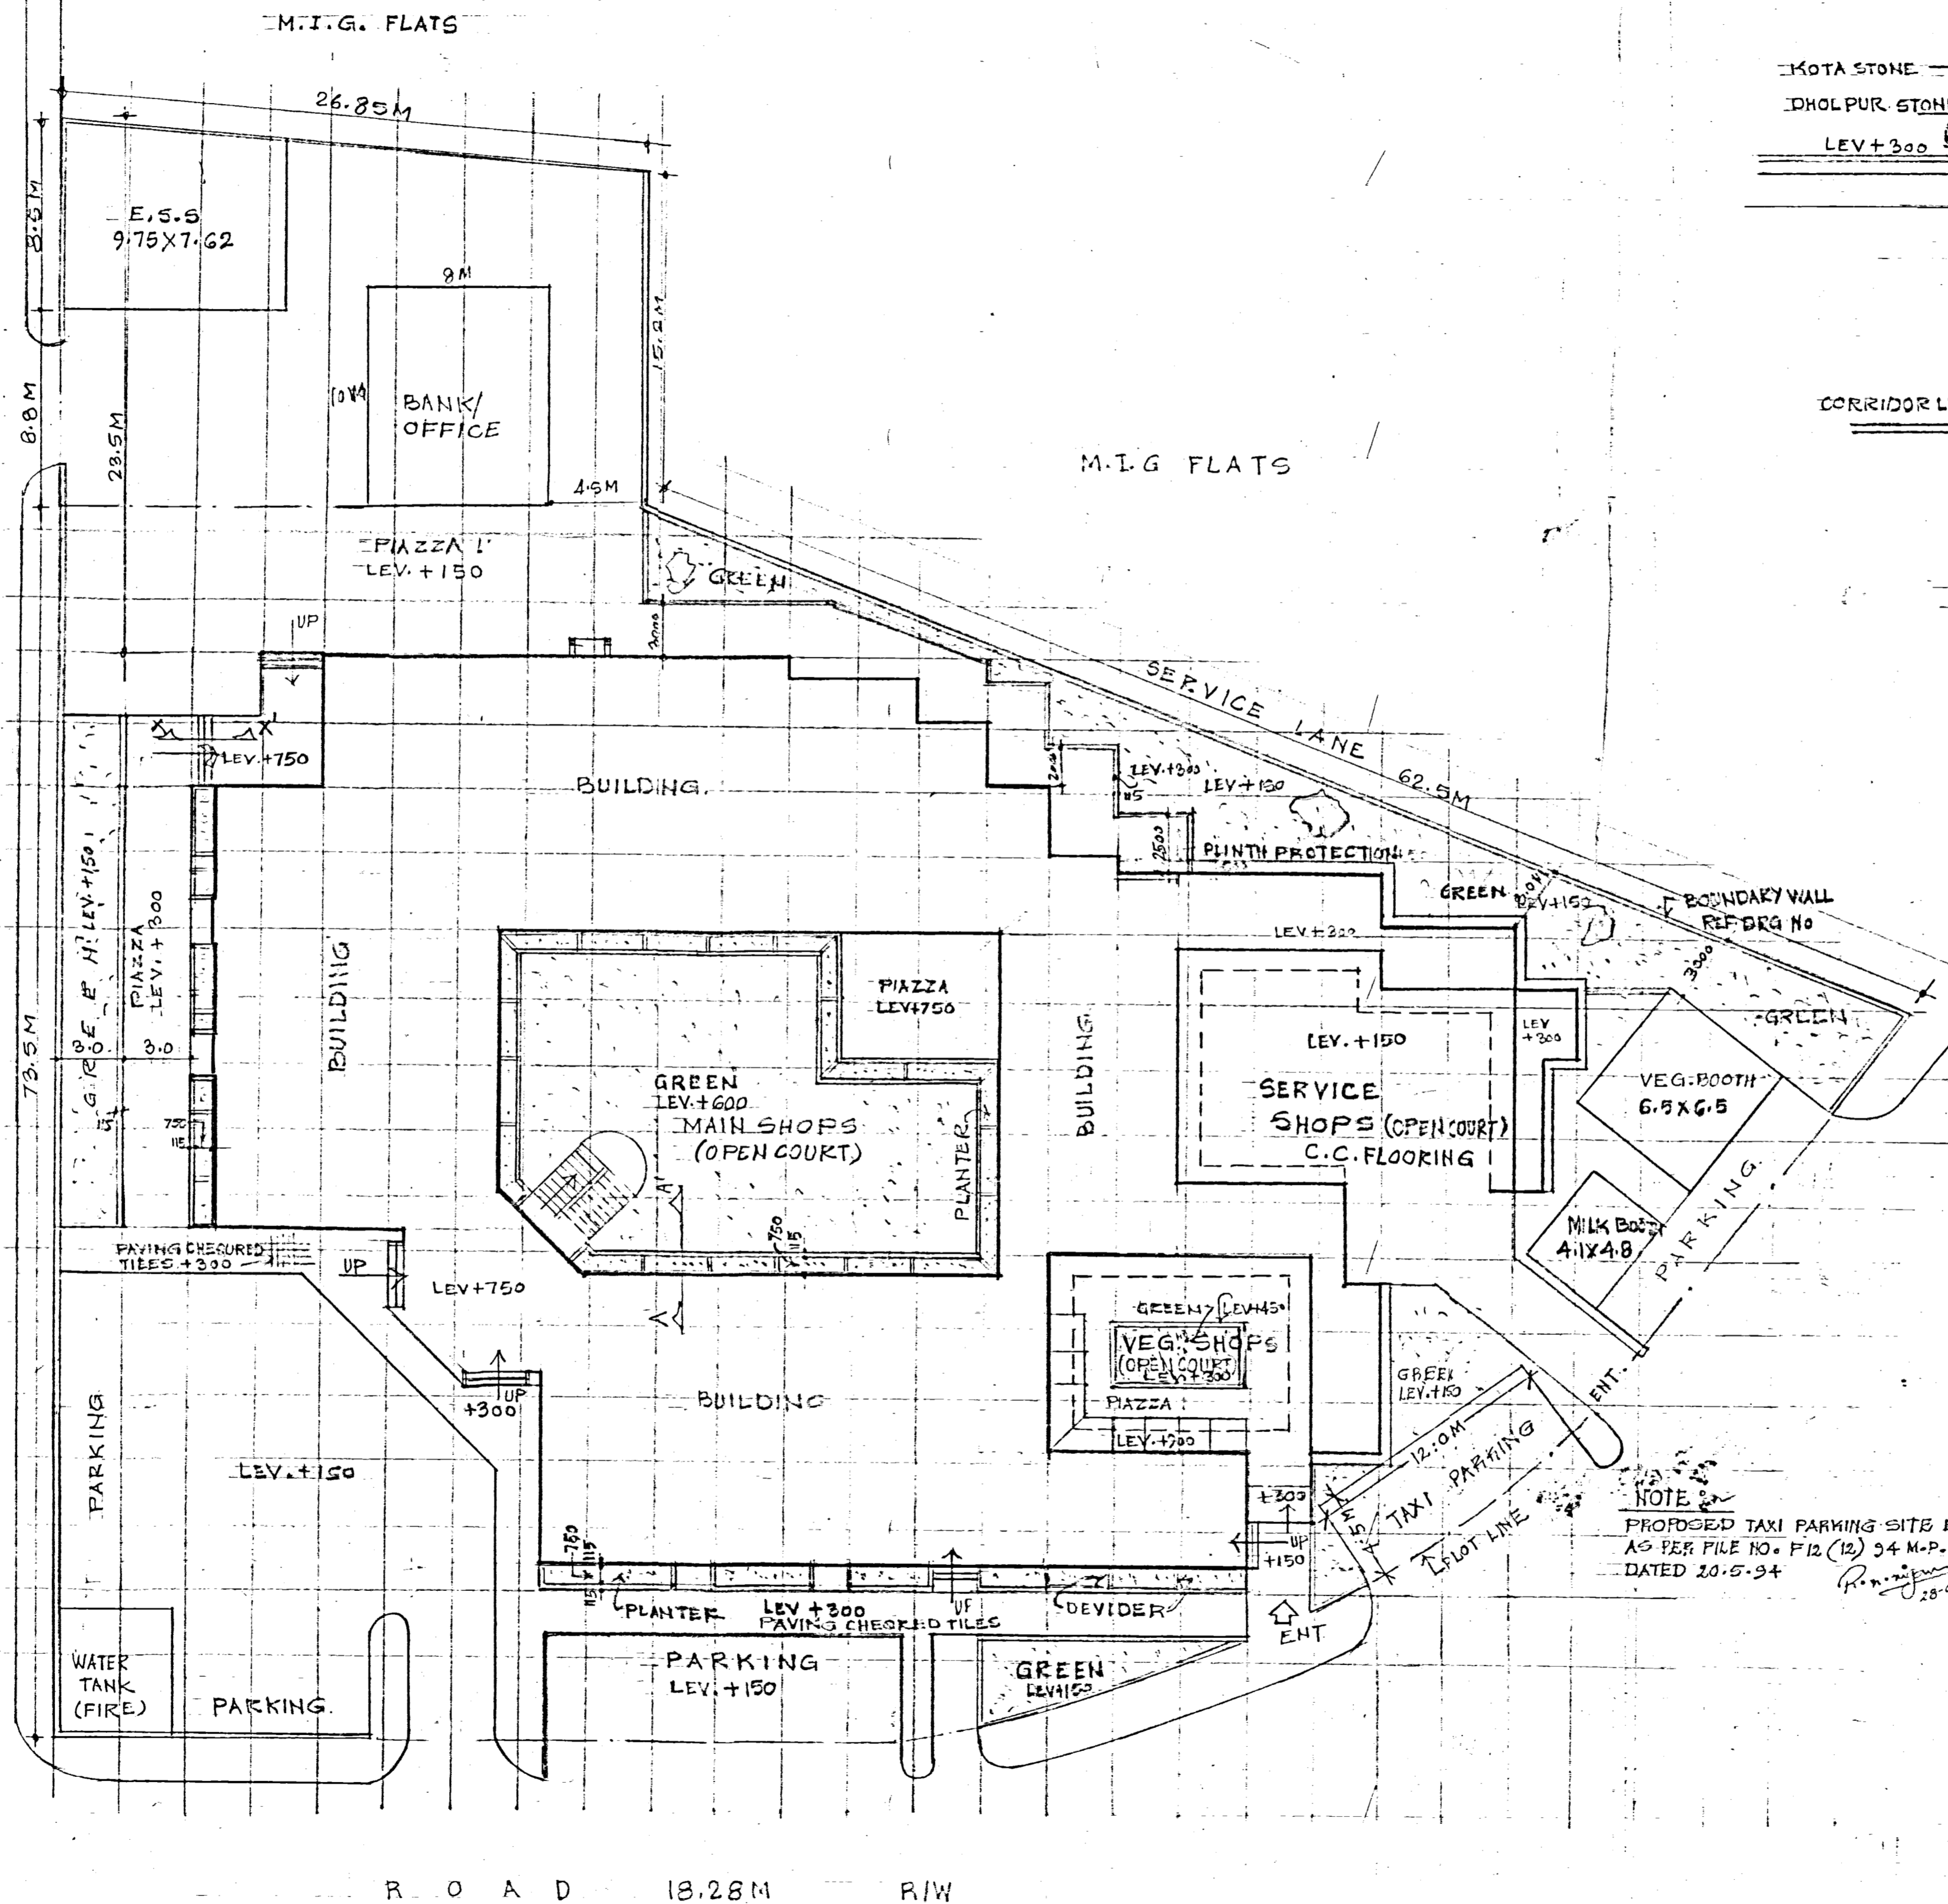


SECTION AT XX'

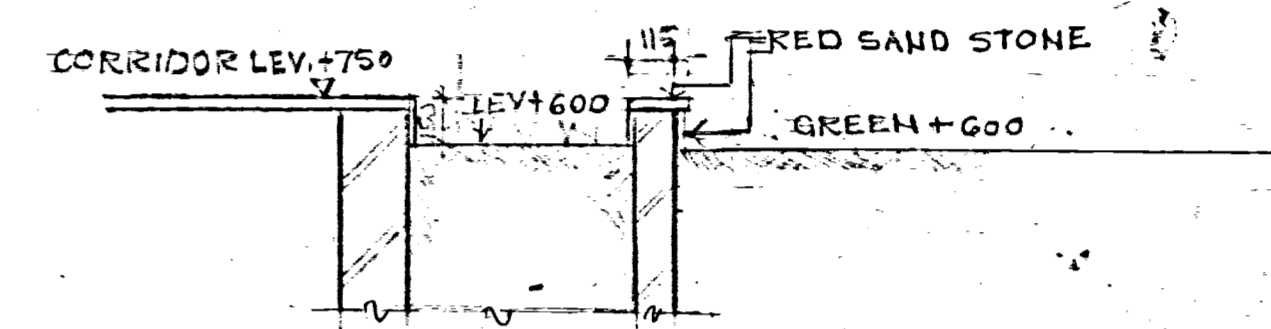

SECTION AT AA'

RED SAND STONE 600 X 600
50 MM GAPS FOR GRASS

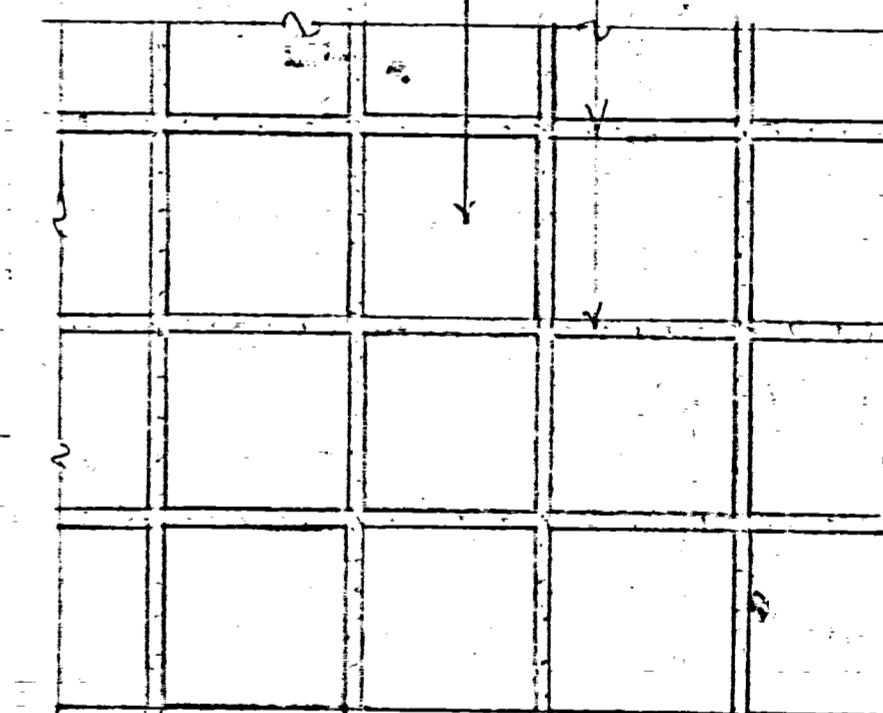

PIAZZA PATTERN

NOTE
PROPOSED TAXI PARKING SITE EARMARKED
AS PER FILE NO. F.12 (12) 54 M.P.
DATED 20.5.94

NOTE
DRAWING MODIFIED AS PER LETTER NO F2
(12) AE (P) ND-10/D.D.A/1283 DT. 2.8.97
FROM E.E. ND-10 D.D.A.

**LOCAL SHOPPING CENTRE
AT ASHOK VIHAR PHASE-III.**

DEVELOPMENT PLAN.	3222
SCALE 1:200	DATE MARCH 97
SCHEME DRG NO	
ARCH ASST.	ARCHITECT.
SR. ARCHITECT	ADL. CHIEF ARCH. CHIEF ARCHITECT
HOUSING & URBAN PROJECTS WING, VIHAS MINAR NEW DELHI.	